




HARDINGS




Oxford Road
£1,475 Per Month

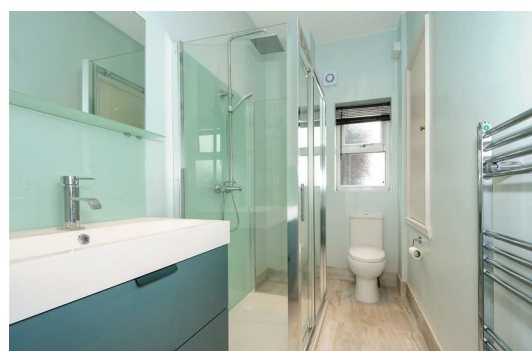





A well presented one bedroom maisonette situated in a prime location in Windsor town centre, with easy access to shops, bars, restaurants and excellent transport links to London. The property comes with off road parking and a small patio area. Furnished. EPC:C. Council Tax Band C. Two off road parking spaces.

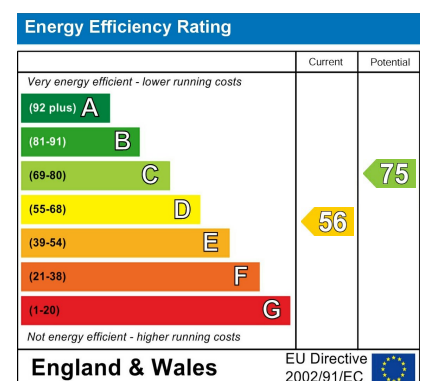

Features

- 1 Double bedroom
- Sitting room
- Furnished
- Off-road parking for 2 cars
- Available from 22 April
- Modern kitchen
- Walk-in shower
- Small patio area
- Close to town centre

NOT TO SCALE

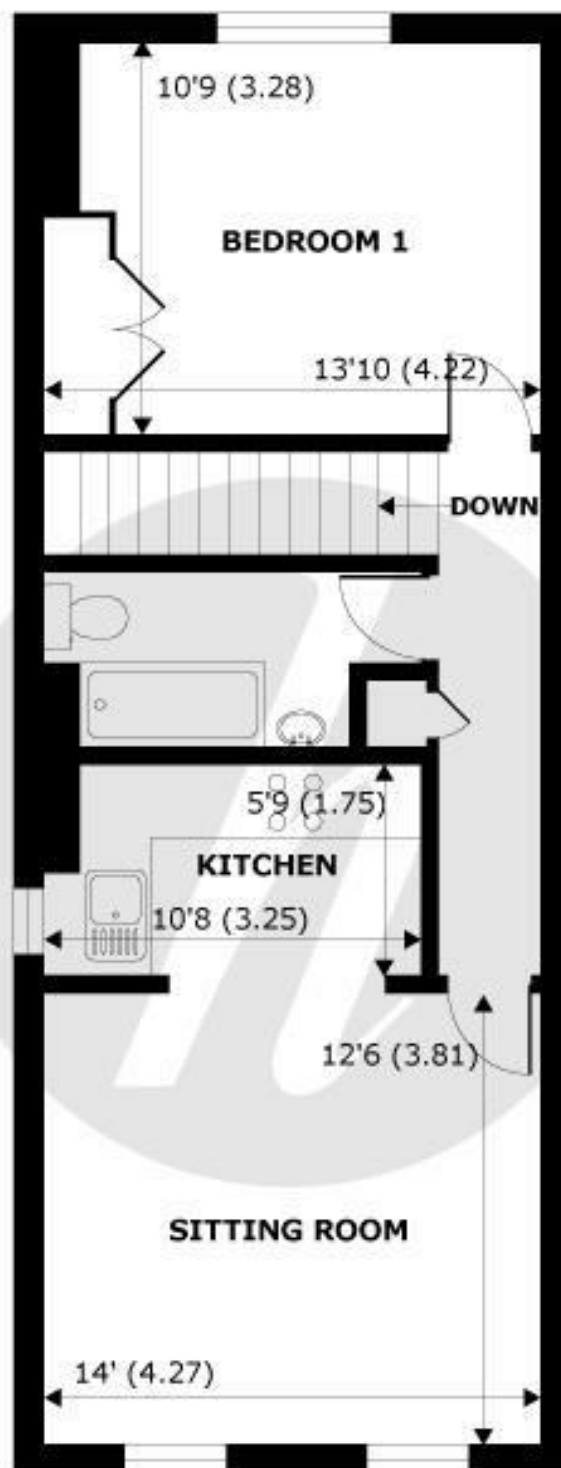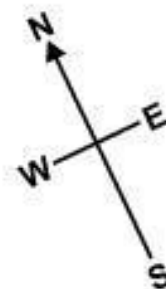

FIRST FLOOR
abt 627 SQFT (58.2 SQMT)

APPROX. GROSS EXTERNAL FLOOR AREA 627 SQFT 58.2 SQM

Oxford Road, Windsor, SL4



Whilst every attempt has been made to ensure the accuracy of the floor plan contained here, measurements of doors, windows and rooms are approximate and no responsibility is taken for any error, omission or misstatement. These plans are for representation purposes only as defined by RICS Code of Measuring Practice and should be used as such by any prospective purchaser. Specifically no guarantee is given on the total square footage of the property if quoted on this plan. Any figure given is for initial guidance only and should not be relied on as a basis of valuation.

Copyright nichecom.co.uk 2015 Produced for Hardings ref. 47817



11 High Street, Windsor, Berkshire, SL4 1LD,
T: 01753 833 118 | E: info@hardings.co.uk
www.hardings.co.uk

