



18 Whitehall Close, Minster Lovell



18 Whitehall Close

A fantastic opportunity to purchase this extended three-bedroom bungalow, ideally positioned on a generous corner plot and thoughtfully enhanced by the current owner.

Council Tax band: D

Tenure: Freehold

EPC Energy Efficiency Rating: C

EPC Environmental Impact Rating: D

- A wonderful opportunity to purchase this extended three-bedroom bungalow set on a corner plot and much improved by the current owner.
- Open plan kitchen/dining/living room with log burner and doors leading out to the rear garden.
- Three double bedrooms, master bedroom with ensuite shower room.
- Recently updated family bathroom with bath and shower over.
- Landscaped rear garden laid to lawn with patio.
- Outdoor office with power and light.



Whitehall Close - Minster Lovell

Approximate Gross Internal Area = 101.2 sq m / 1089 sq ft
Garden Office = 4.5 sq m / 48 sq ft
Total = 105.7 sq m / 1137 sq ft

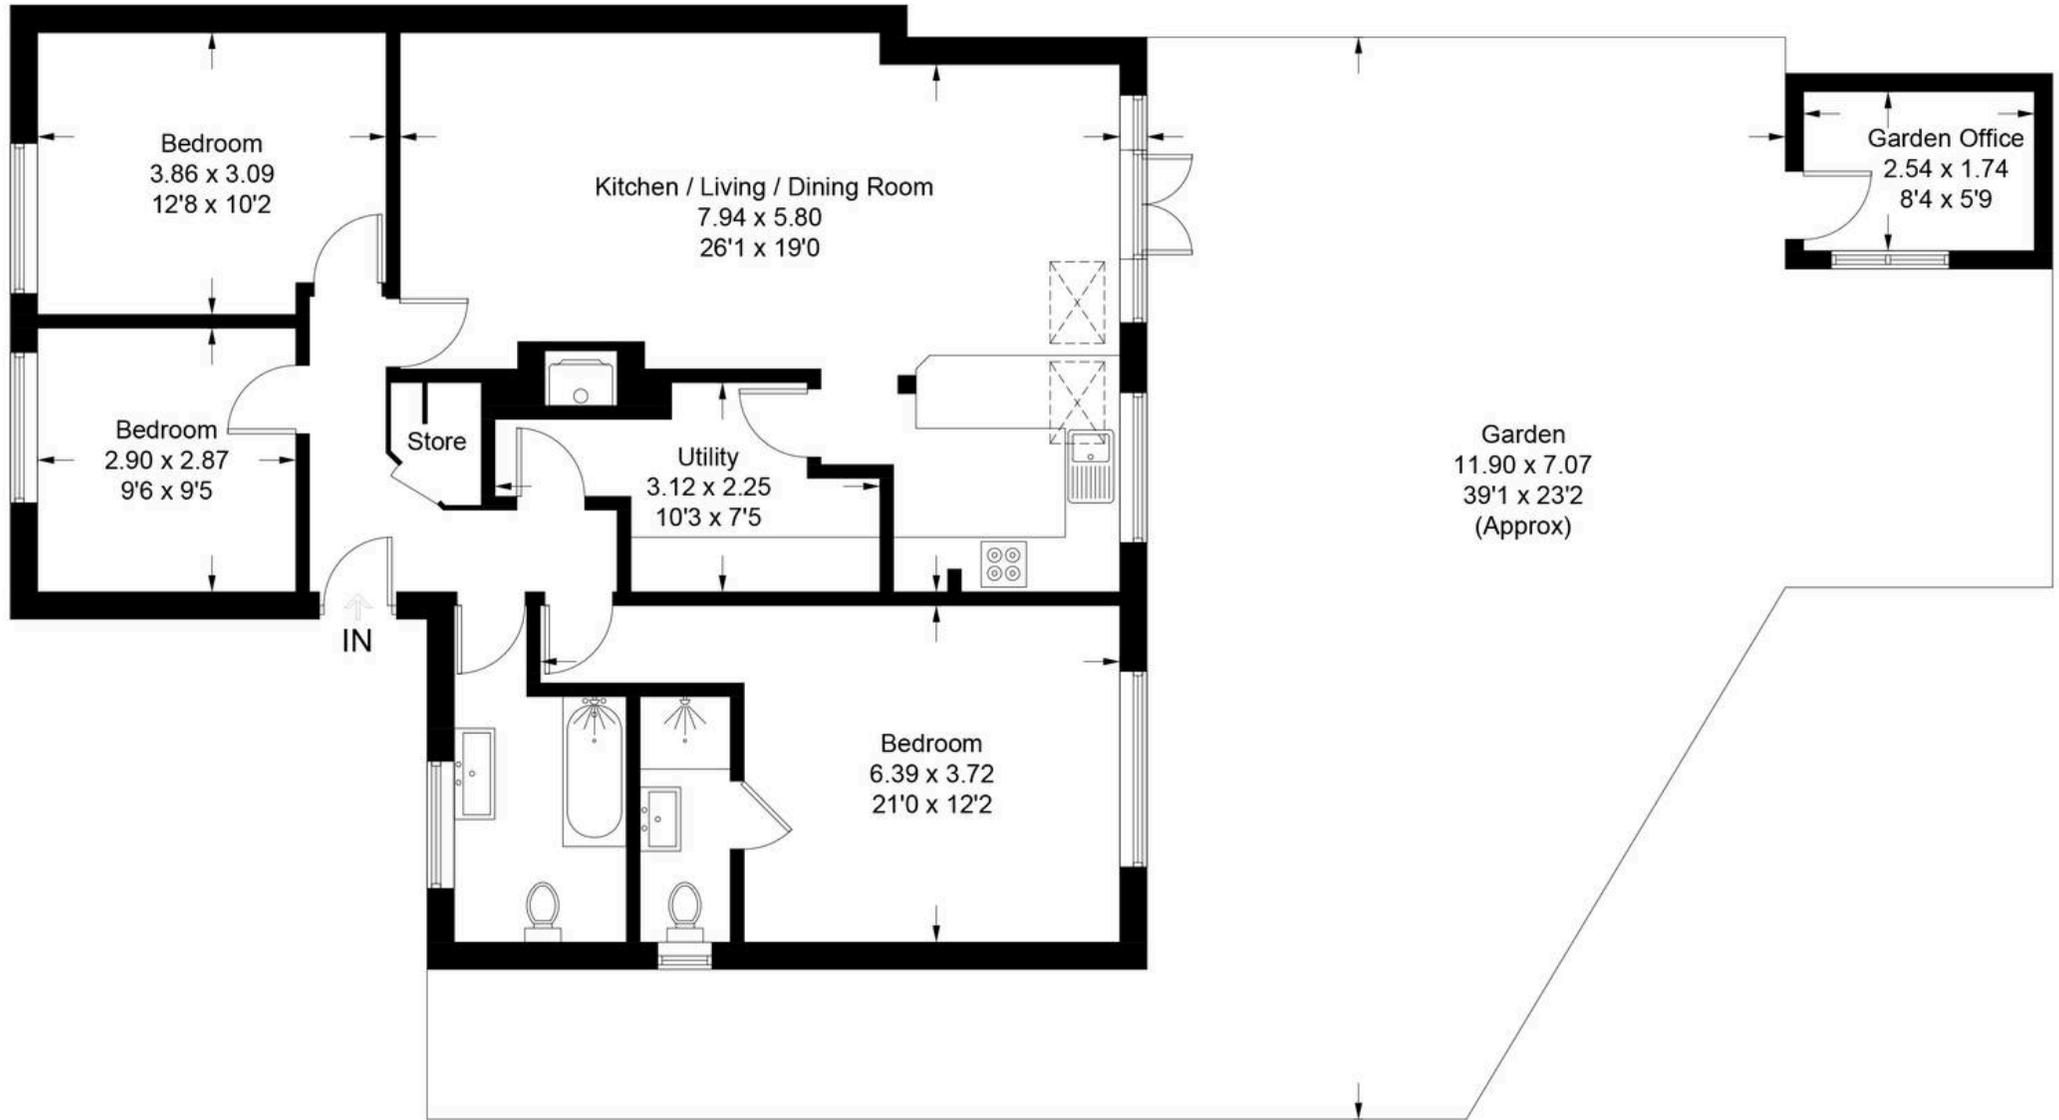


Illustration for identification purposes only, measurements are approximate,
not to scale. Fourlabs.co © (ID1276728)



Simpsons Witney Branch

4 Langdale Court Witney, Oxfordshire - OX28 6AD

01993 835030 • witney@simpsonsproperty.com • www.simpsonsproperty.com/