



The Bury, Odiham  
Hook

McCarthy  
Holden

Guide Price £425,000



## The Bury

Odiham, Hook

A delightful, beautifully presented Grade II listed cottage, located in the highly desirable village of Odiham, within easy reach of of amenities. Offered to the market with no onward chain.

Council Tax band: D

Tenure: Freehold

- No Onward Chain
- Central Village Location
- Two Bedrooms
- Kitchen
- Dining Room
- Bathroom
- Garden



McCarthy  
Holden





This delightful and beautifully presented Grade II listed cottage, rich in character and charm, is ideally located in the heart of the highly desirable village of Odiham, within easy reach of its excellent range of amenities.

The current owner has recently refurbished the roof, bathroom and central heating system. The property is offered to the market with no onward chain.

The fitted kitchen enjoys direct access to the rear garden and flows seamlessly into the dining room, which features a charming log-burning stove. The elegant living room benefits from an attractive built-in feature fireplace, creating a warm and inviting space.

Stairs lead to two bedrooms, both with built-in wardrobes and exposed painted timbers, alongside a stylish, well-appointed bathroom suite featuring a contemporary freestanding bath and a separate walk-in shower.

To the rear is an enclosed, well-maintained garden, mainly laid to lawn with established planting and useful shed. A paved patio and additional terraced area provide ideal spaces for entertaining or relaxing in the sunshine. A secure gate from the garden leads to a pathway running along the side of the cottage.






# The Bury, Odiham, Hook, RG29

Approximate Area = 824 sq ft / 76.5 sq m

For identification only - Not to scale

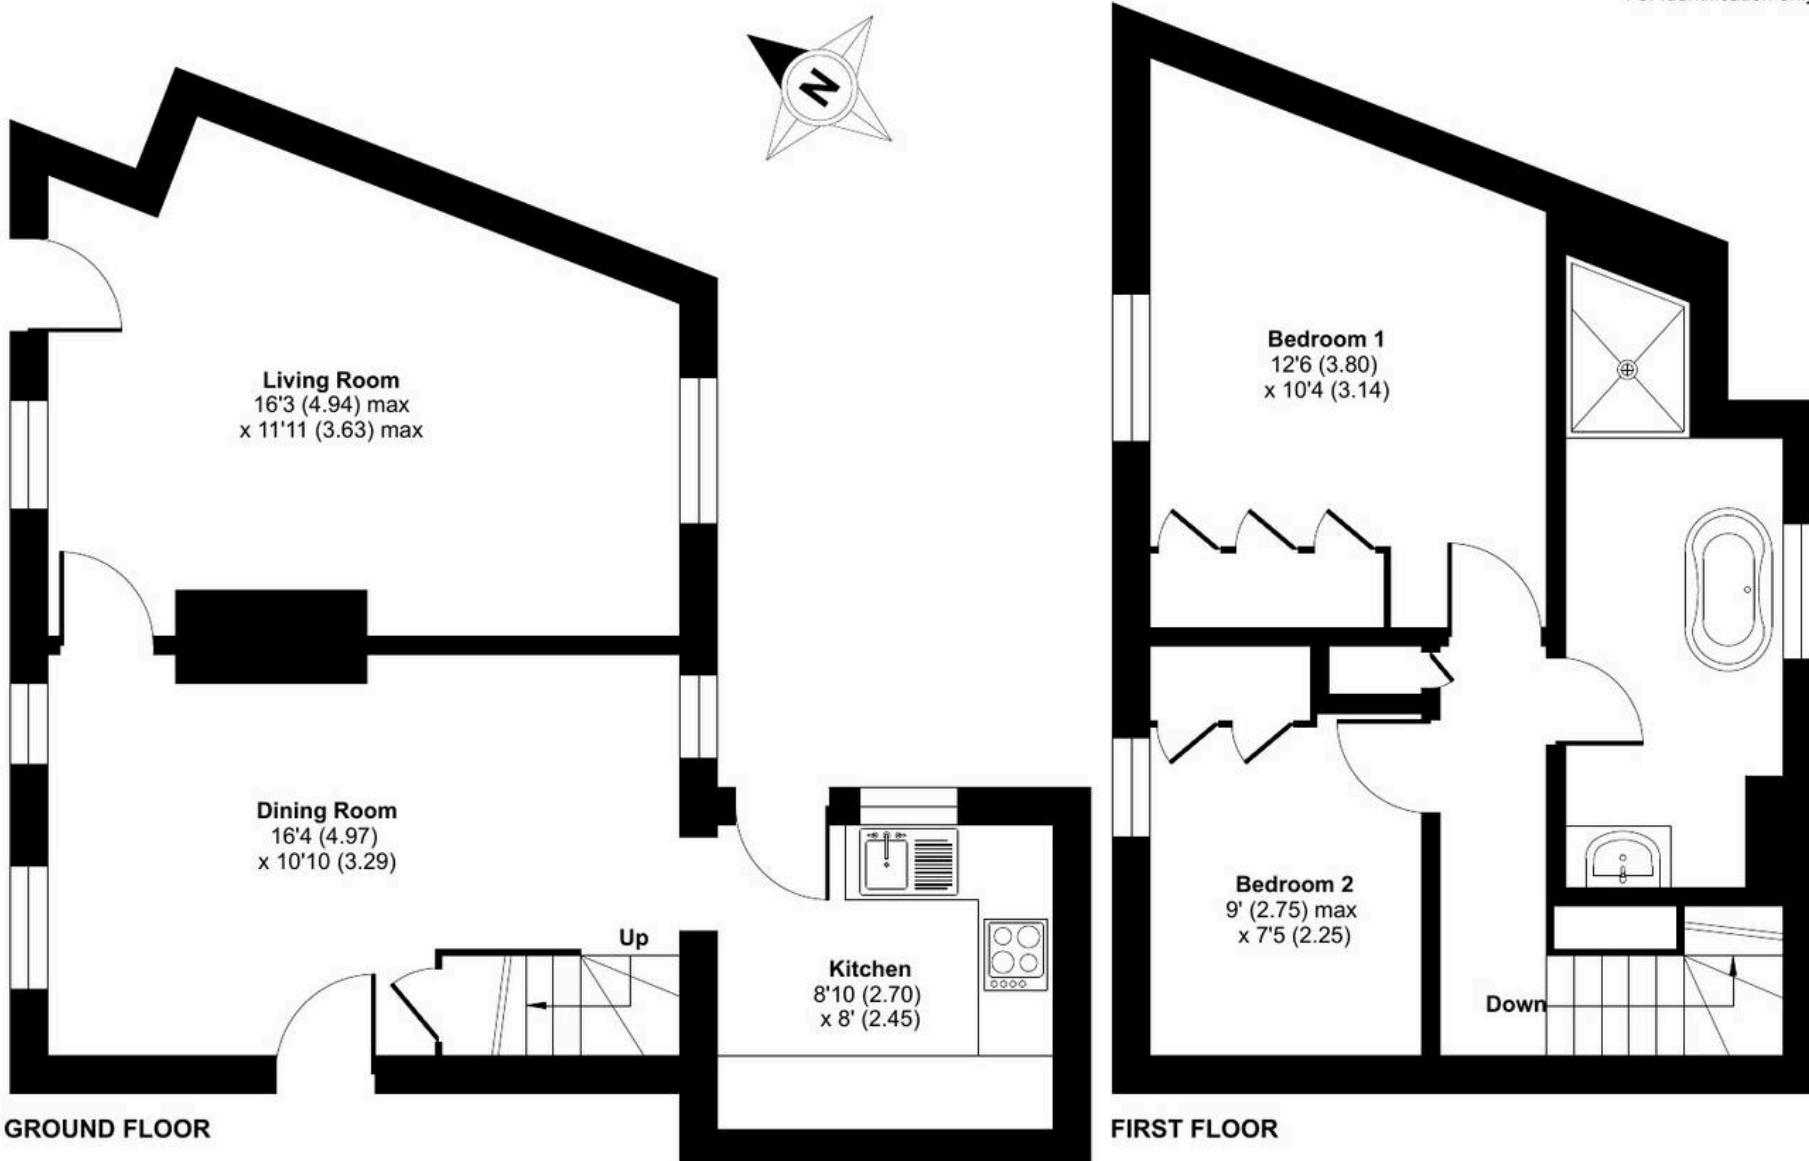

Floor plan produced in accordance with RICS Property Measurement 2nd Edition,  
Incorporating International Property Measurement Standards (IPMS2 Residential). ©nichescom 2026.  
Produced for McCarthy Holden. REF: 1399993





## McCarthy Holden Odiham

McCarthy Holden, 95 High Street - RG29 1LA

01256 704851 • [odiham@mccarthyholden.co.uk](mailto:odiham@mccarthyholden.co.uk) • [www.mccarthyholden.co.uk](http://www.mccarthyholden.co.uk)

These particulars are provided in good faith under the Consumer Protection from Unfair Trading Regulations 2008 and are for guidance only. They do not form part of any contract. No survey has been carried out, and services or fittings have not been tested. Photos and floor plans are illustrative; items shown may not be included. Buyers/tenants must verify all details. Fixtures & Fittings: Excluded unless specifically stated.