


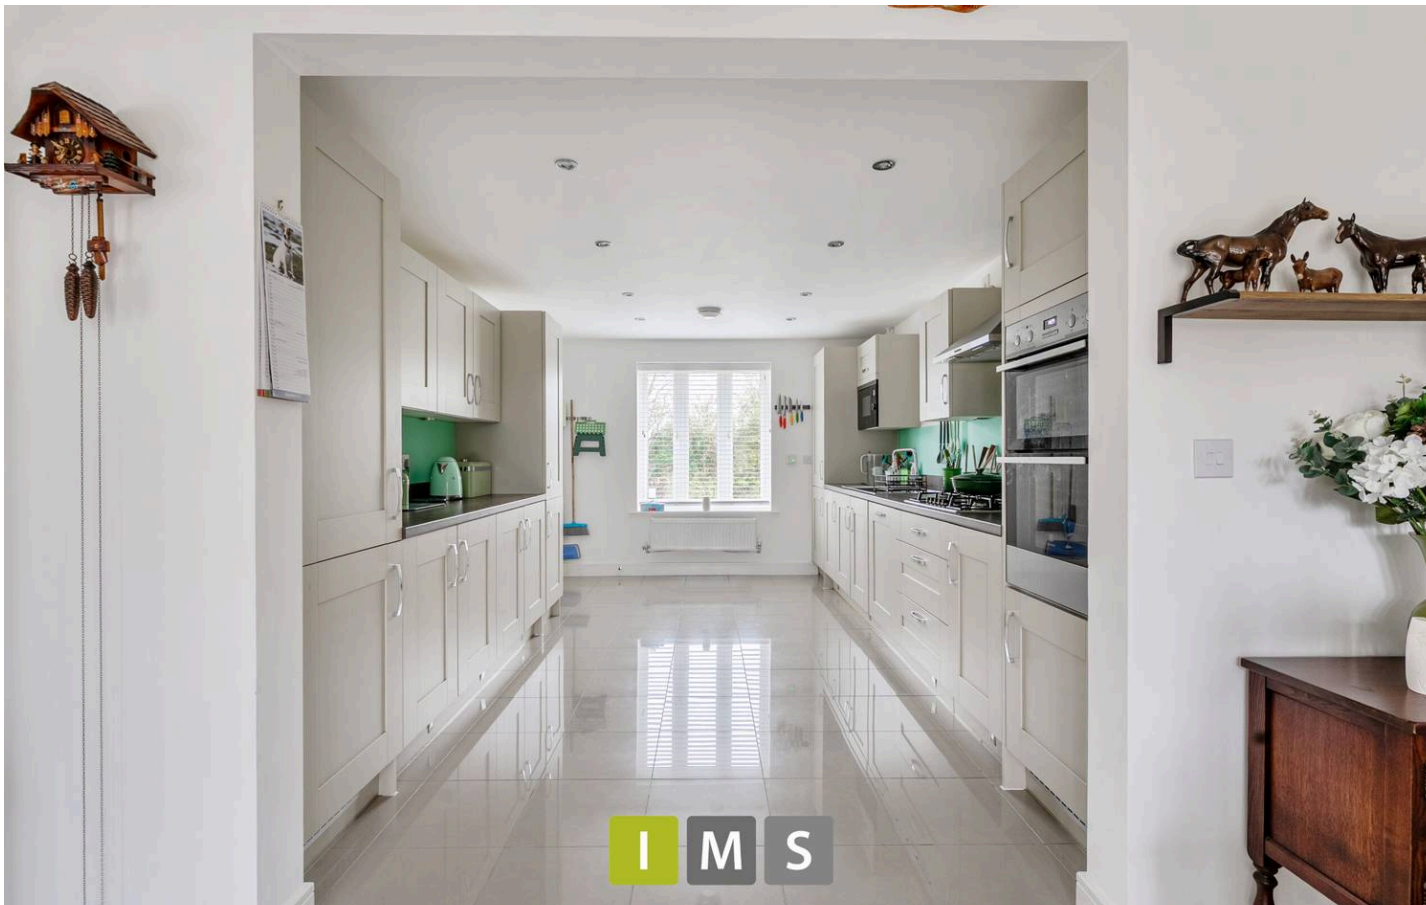

13 Maunde Close, Chesterton
Bicester

Guide Price **£560,000**



13 Maunde Close

Chesterton, Bicester

Council Tax band: E

Tenure: Freehold

EPC Energy Efficiency Rating: B

EPC Environmental Impact Rating: B

- Village location
- 4 Bed Detached
- Kitchen/ diner
- Lounge
- Additional Reception Room
- Garage
- Driveway
- Integrated appliances
- Ground floor WC / Utility room
- Master bedroom with ensuite



13 Maunde Close

Chesterton, Bicester



Council Tax band: E

Tenure: Freehold

EPC Energy Efficiency Rating: B

EPC Environmental Impact Rating: B

- Village location
- 4 Bed Detached
- Kitchen/ diner
- Lounge
- Additional Reception Room
- Garage
- Driveway
- Integrated appliances
- Ground floor WC / Utility room
- Master bedroom with ensuite

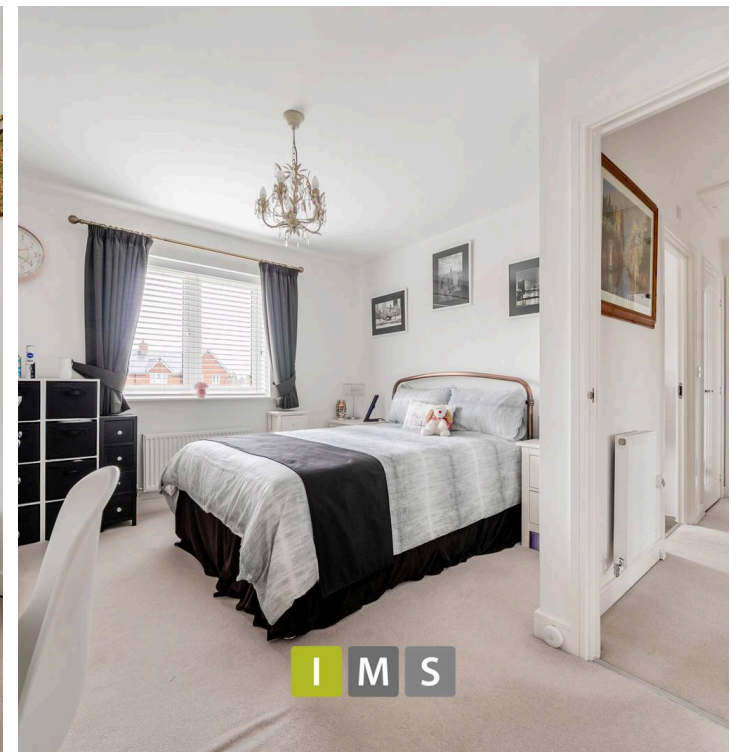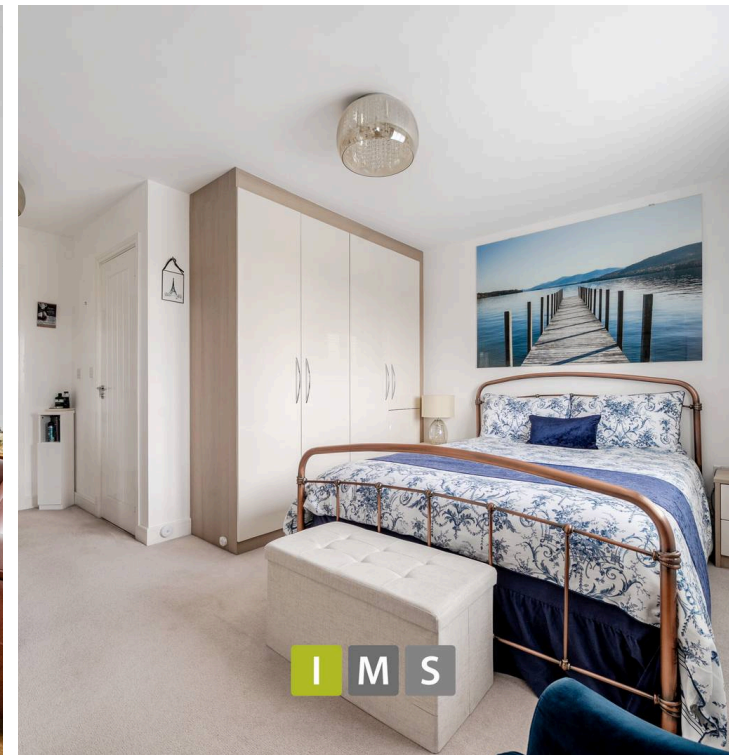

Maunde Close, Bicester, OX26



Approximate Area = 1572 sq ft / 146 sq m

Garage = 73 sq ft / 6.8 sq m



Outbuildings = 204 sq ft / 19 sq m

Total = 1849 sq ft / 171.8 sq m


For identification only - Not to scale

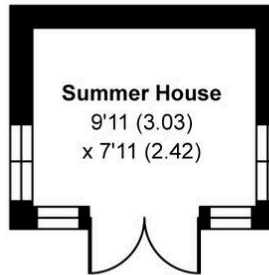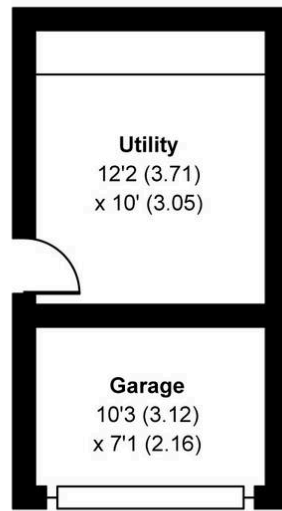

OUTBUILDING

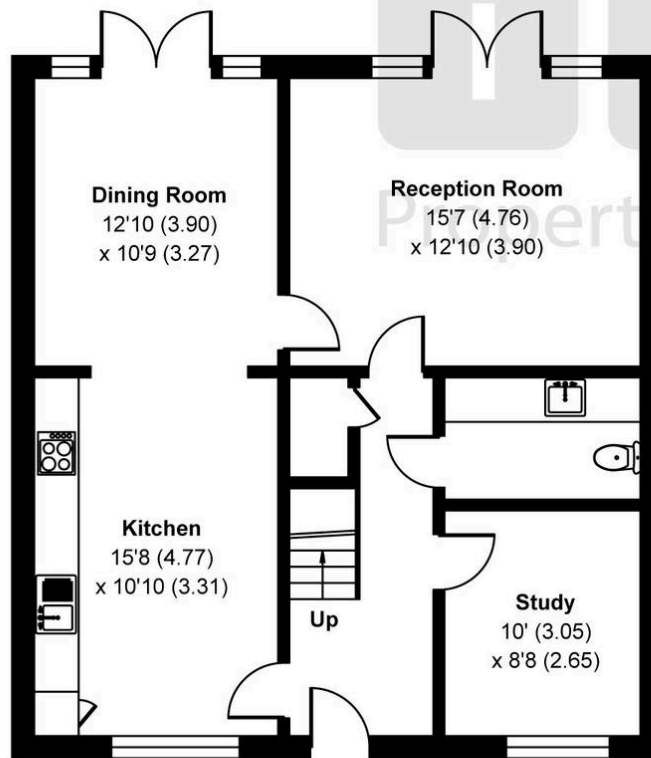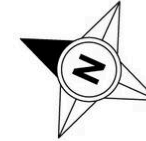

GROUND FLOOR

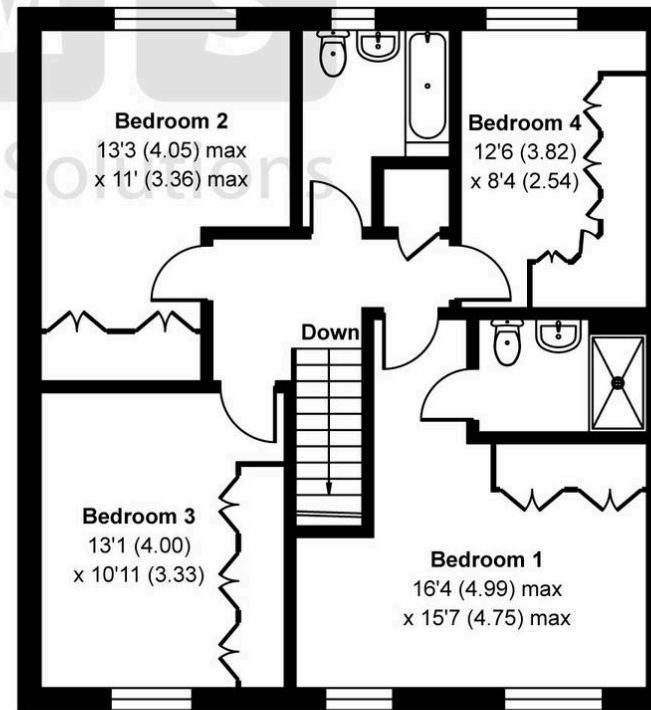

FIRST FLOOR





IMS Property Group

I M S Property Group, 18 Kings End - OX26 2AA

01869 248339

sales@imspropertygroup.co.uk

imspropertygroup.co.uk