

Jonathan Hunt

ESTATE AGENCY

20 High Street Ware SG12 9BX

Tel: 01920 411090

8 High Street Buntingford SG9 9AG

Tel: 01763 272727

info@jonathan-hunt.co.uk

www.jonathanhunt.co.uk



Jonathan

2 St. Georges Mews, Buntingford, SG9 9FR




Price Guide £185,000

2 St. Georges Mews, Buntingford, SG9 9FR

A stylish split-level one-bedroom apartment with a cool, contemporary feel, an ideal first home that's been beautifully looked after and recently renovated. Set in the heart of the town with its own allocated parking space, the clever split-level layout makes it feel far more spacious than expected and gives the whole place real personality.

The ground floor offers a modern, well-equipped kitchen with casual dining space and smart storage solutions. Upstairs, you'll find a modern shower room, a comfortable bedroom and a stylish lounge area, neatly separated by a smart curved wall. A bespoke set of steps leads to a clever storage area, making excellent use of space.

There are plenty of original features still in place, balanced with thoughtful modern upgrades throughout, giving it that perfect mix of charm and fresh, move-in condition. A brilliant starter home for anyone wanting something a bit different, in excellent order, and right in the heart of town.

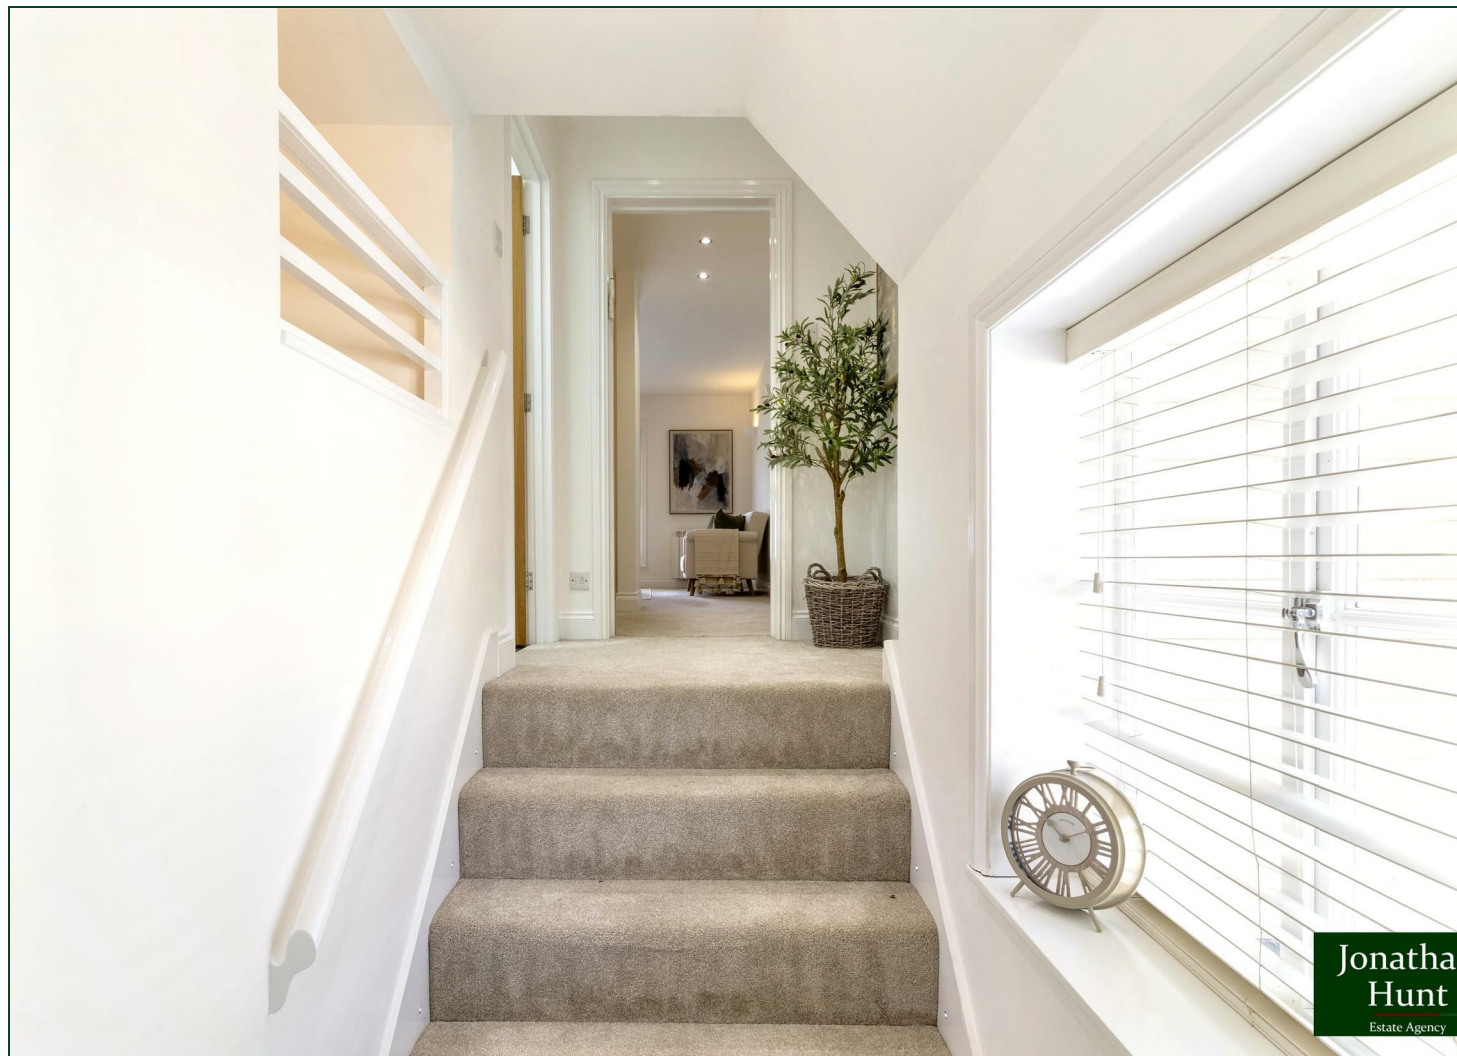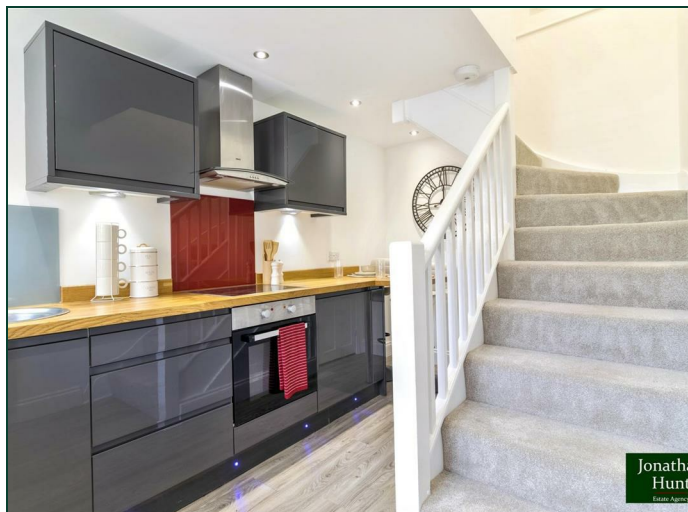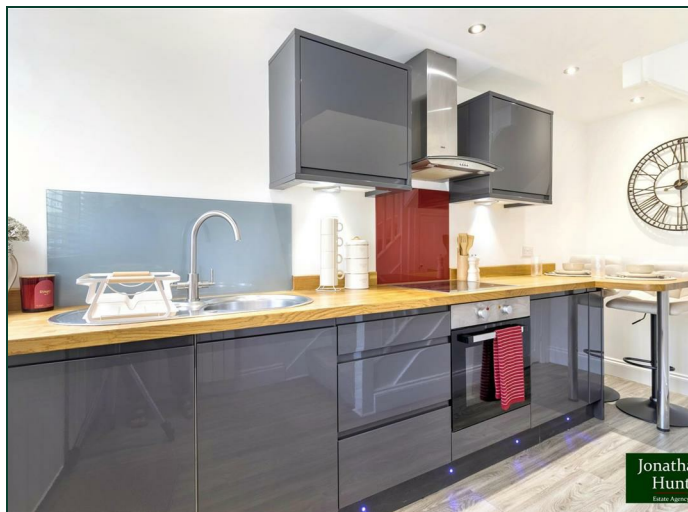


KITCHEN DINER 13'11" x 8'3" (4.25 x 2.53)

LOUNGE 11'7" x 9'3" (3.54 x 2.84)

PRINCIPLE BEDROOM 8'4" x 7'6" (2.56 x 2.29)

SHOWER ROOM 6'7" x 4'1" (2.02 x 1.25)

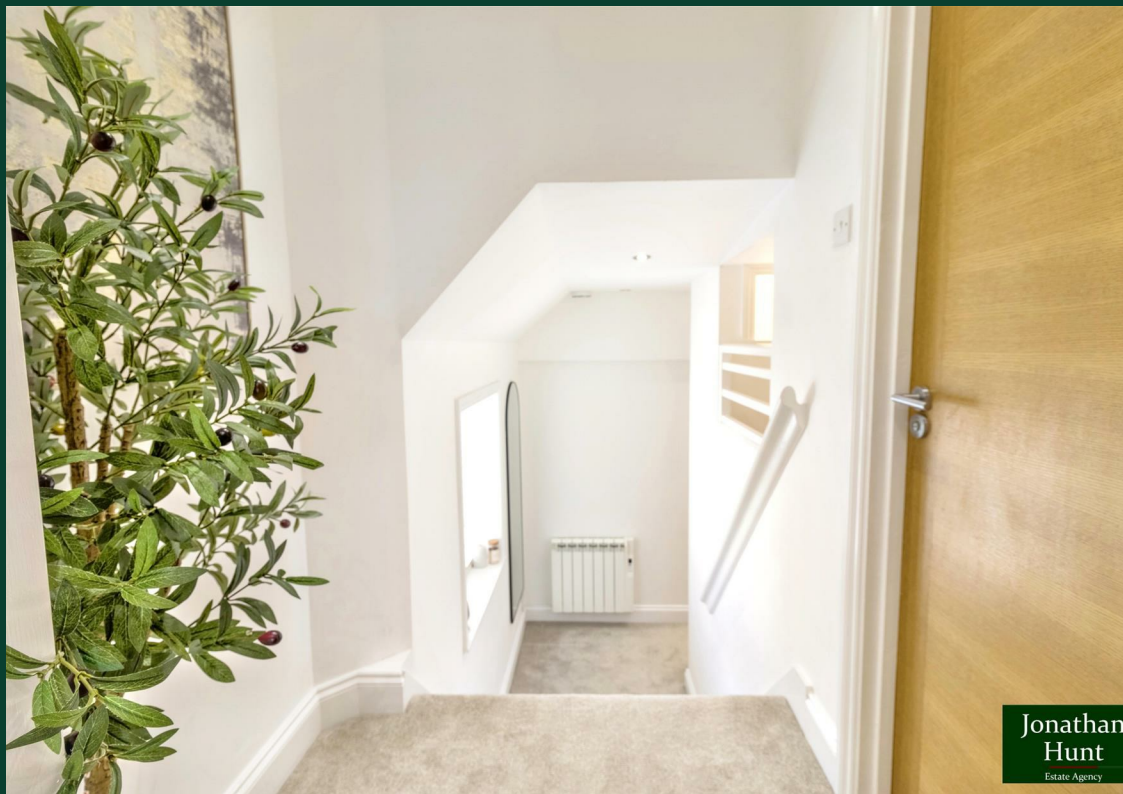

Jonathan
Hunt
Estate Agency



Jonathan
Hunt
Estate Agency




Jonathan
Hunt
Estate Agency



Jonathan
Hunt
Estate Agency



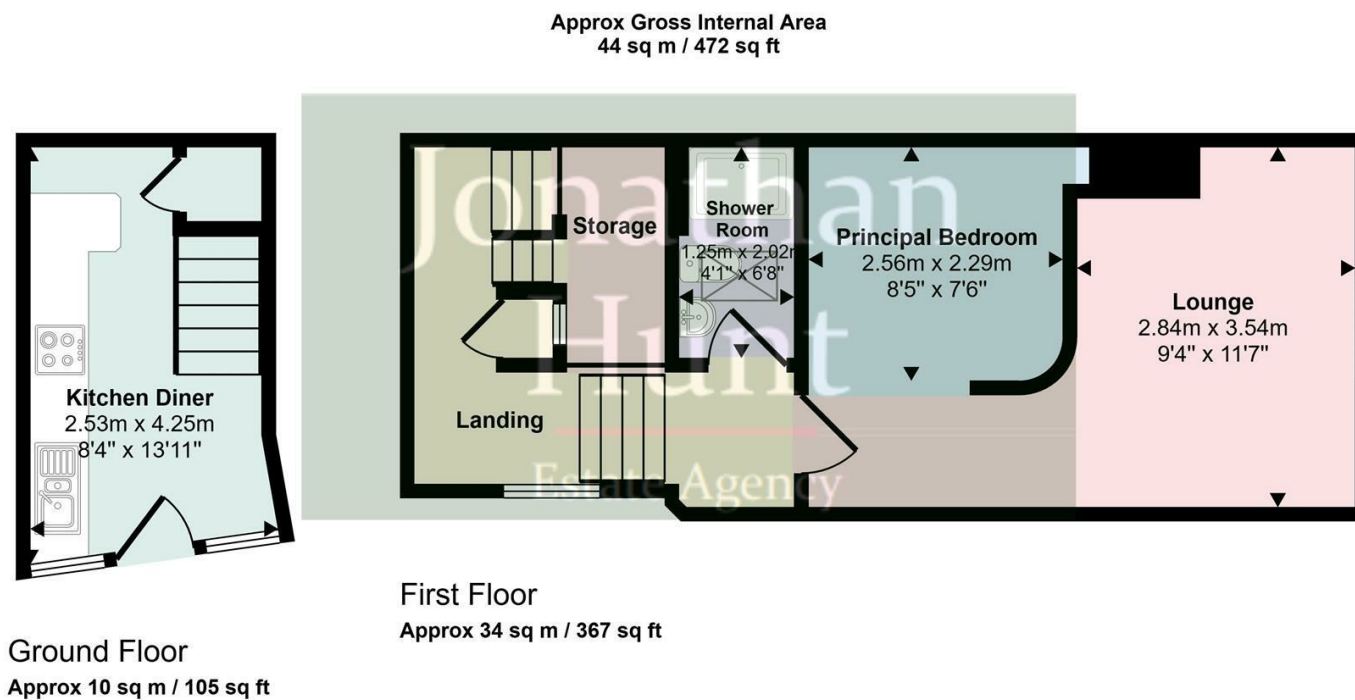

This floorplan is only for illustrative purposes and is not to scale. Measurements of rooms, doors, windows, and any items are approximate and no responsibility is taken for any error, omission or mis-statement. Icons of items such as bathroom suites are representations only and may not look like the real items. Made with Made Snappy 360.

