




4 Church Cottages,
Church Street,



Price Guide £240,000



- Two Bedroom End Terrace Cottage
- Long Rear Garden, Double Glazed Windows
- Rural Location Surrounded by Countryside
- LPG Heating, No Onward Chain

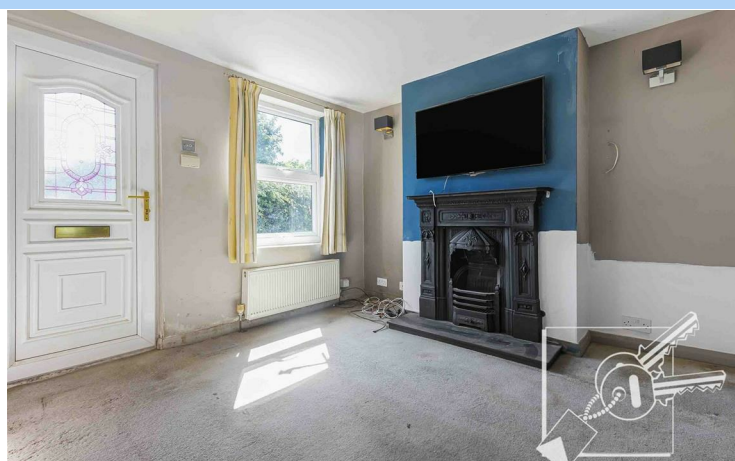

4 Church Cottages Church Street, Higham, , ME3 7LR

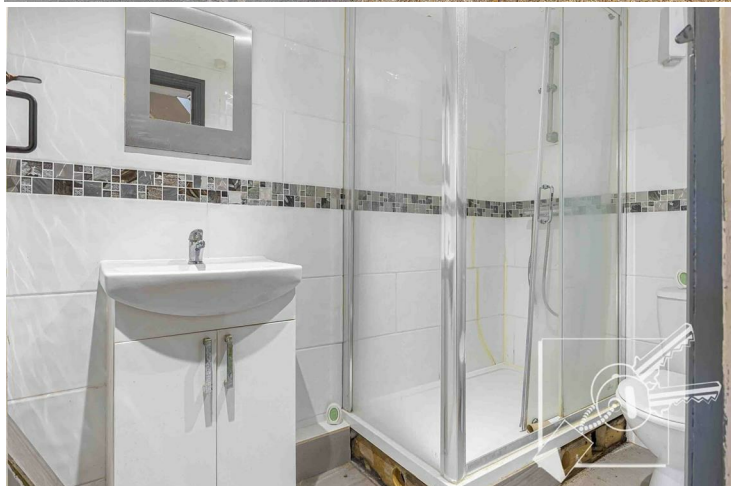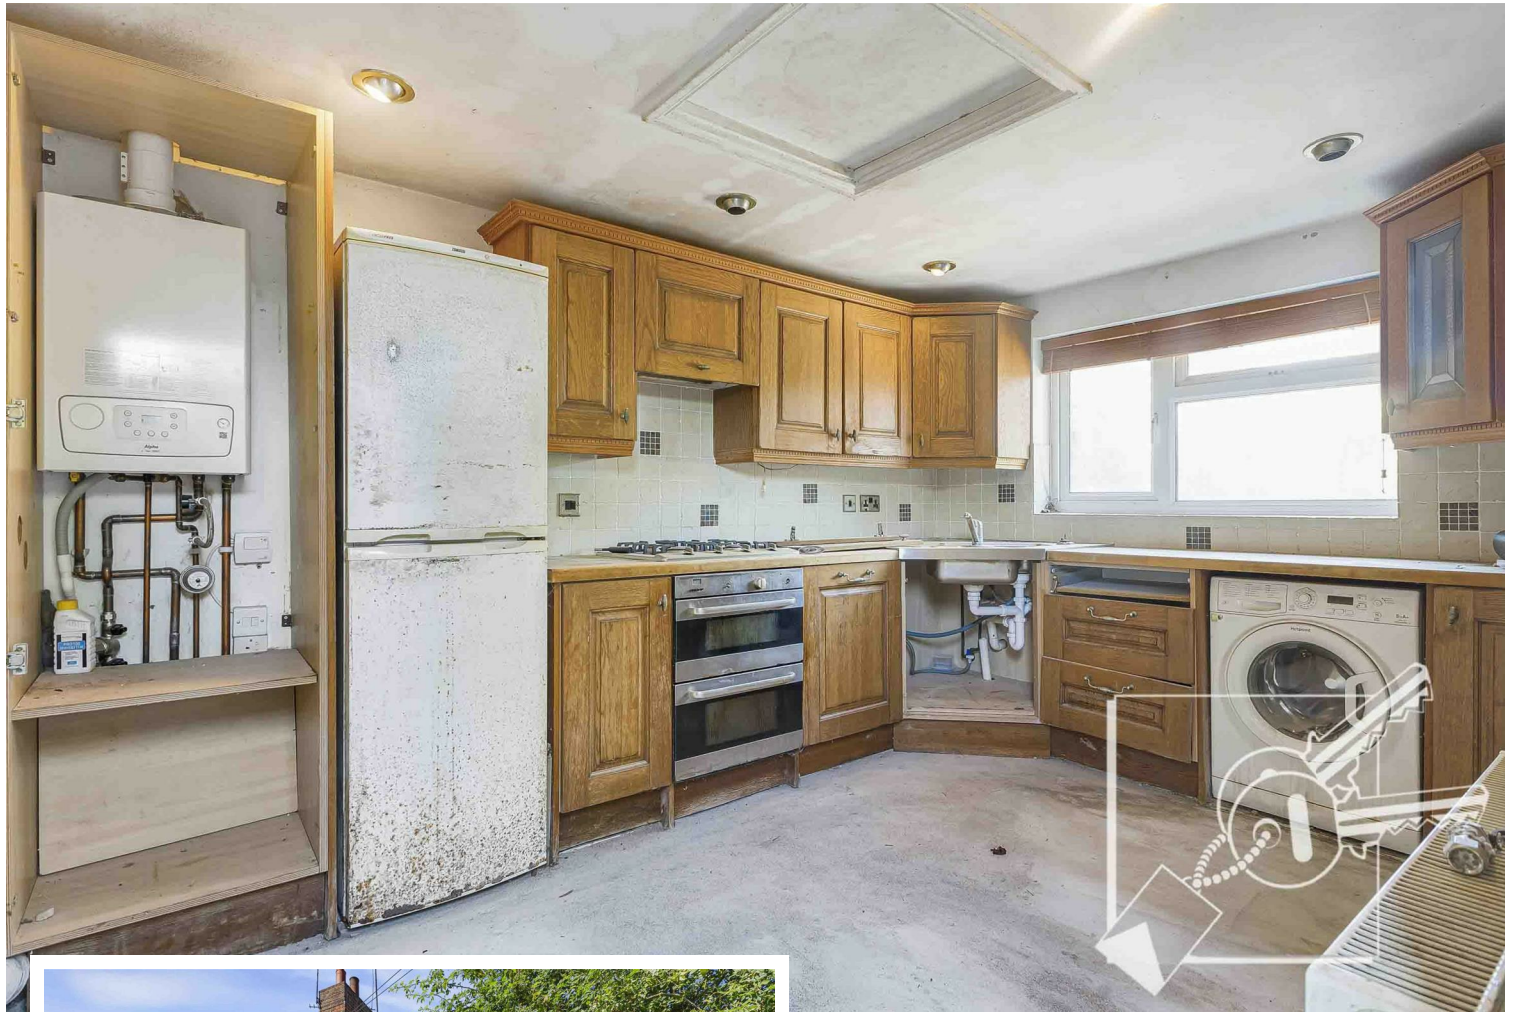

DESCRIPTION:

£240,000 - £250,000 If you enjoy countryside living and don't mind a little DIY work, then take a look at this. Situated on the end of a small row of terrace cottages, this two bedroom property offers a blank canvas to create your dream home. Requiring some cosmetic improvement the property comprises one reception room with a feature fire place, kitchen, ground floor shower room and two bedrooms upstairs. The windows are double-glazed and the property is heated with LPG (Calor Gas Central Heating). The rear garden is approximately 50' and an ideal place for entertaining guests for summer BBQ's. Offering immediate vacant possession meaning no chain complications, viewing is highly recommended.



LOCATION:

Situated in a the Idyllic hamlet of Church Street in Higham, which is a conservation area, and surrounded by open farmland and countryside. The cottage backs onto the historic Grade II Listed St Mary's Church, which we understand is under the care of Churches Conservation Trust and offers so much history including Charles Dickens.

The village itself offers a host of amenities, including convenience stores, where you can pick up everyday essentials, pubs, a village workingman's club, where various entertainments take place for members. Education includes the well regarded primary school and the Famous Gads Hill private school. Higham station is within approximately half a mile with links to St Pancras Station, London, Gravesend and the Medway Towns.



FRONTAGE:

A small gravelled frontage, sets the property neatly back from the street. Side Gate leading to back garden.

ENTRANCE:

uPVC front door leading into the reception room.

RECEPTION:

Double glazed window to front, feature fire place, radiator.

INNER HALL:

Under stair storage cupboard, radiator.

KITCHEN:

Double glazed window to rear, sink unit, wall and base units with work surfaces. (Please note the kitchen units are at the end of their useful life and would benefit from replacement.)

SHOWER ROOM:

Fitted with shower cubicle, low level w.c., vanity wash basin.

STAIRS/LANDING:

Stairs to first floor. Handrail.

BEDROOM 1:


Double glazed window to front, radiator, feature fire place with cast iron grate.

BEDROOM 2:

Double glazed window to rear, radiator, over stair cupboard. Access to loft.

REAR GARDEN:

A good size rear garden offering that all important outside space. Various shrubs and bushes.

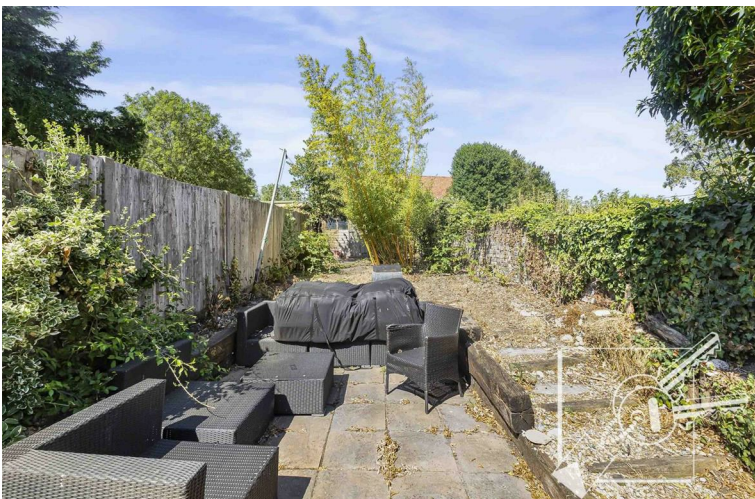



Church Cottages, Church Street, Higham, Rochester ME3

Approximate Gross Internal Area 48.2 sq m / 519 sq ft



TENURE:

Freehold

LOCAL AUTHORITY:

Gravesham Borough Council

Council Tax Band B - £1938.51 2026/2027

Conservation Area: Church Street, Higham

SERVICES:

Mains Electric, LPG Gas, Mains Water, Cess Pit.

Energy Efficiency Rating

	Current	Potential
Very energy efficient - lower running costs		
(92 plus) A	64	90
(81-91) B		
(69-80) C		
(55-68) D		
(39-54) E		
(21-38) F		
(1-20) G		
Not energy efficient - higher running costs		
England & Wales	EU Directive 2002/91/EC	

184 Parrock Street
Gravesend
Kent
DA12 1EN

www.sealeys.co.uk

Email: sales@sealeys.co.uk

Tel: 01474 369368



Agents Note: Whilst every care has been taken to prepare these marketing particulars, they are for guidance purposes only. These details, description and measurements do not form part of a contract and whilst every effort has been made to ensure accuracy this cannot be guaranteed. Interested parties must satisfy themselves by inspection or otherwise as to the correctness of them. Floor plans are not to scale and are for illustration purposes only. Any equipment, fixtures and fittings or any item referred to have not been tested unless specifically stated.