



Nathan K Real Estate

65 Amwell Street, London - EC1R 1UR

02034111143 • ec1@nathankrealestate.com • nathankrealestate.com



Ground Floor Flat Right

34 Lordship Park, London

A substantial and beautifully designed 1,366 sq ft split-level Victorian conversion, offering three double bedrooms and a private 30ft south-facing garden.


This impressive home combines generous proportions with thoughtful design, centred around a stunning open-plan living and dining space with direct access to the garden – creating an ideal setting for both everyday living and entertaining. The fully fitted kitchen is finished to a high standard and equipped with Bosch appliances, blending practicality with a sleek, contemporary feel.

The principal bedroom is a standout feature, enjoying tranquil views over the garden and complemented by a dedicated dressing area and stylish en-suite. Two further well-proportioned double bedrooms and a modern family bathroom complete the accommodation.

Council Tax band: D


Tenure: Leasehold

- Private 30ft south-facing garden
- 1,366 sq ft split-level Victorian conversion
- Principal suite with dressing area and en-suite
- Prime location near Clissold Park and Church Street
- Bike Storage
- Arranged over two floors
- Chain Free

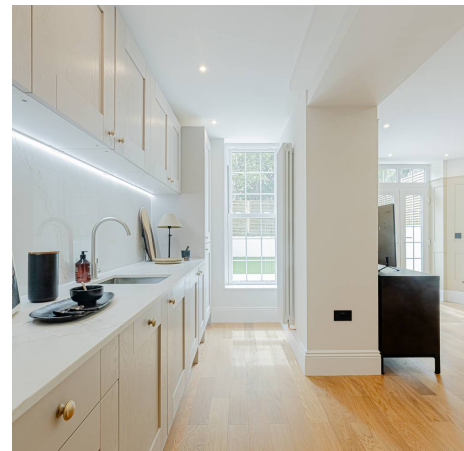


Lordship Park, N16

Approx. Gross Internal Area 1366 Sq Ft - 126.90 Sq M

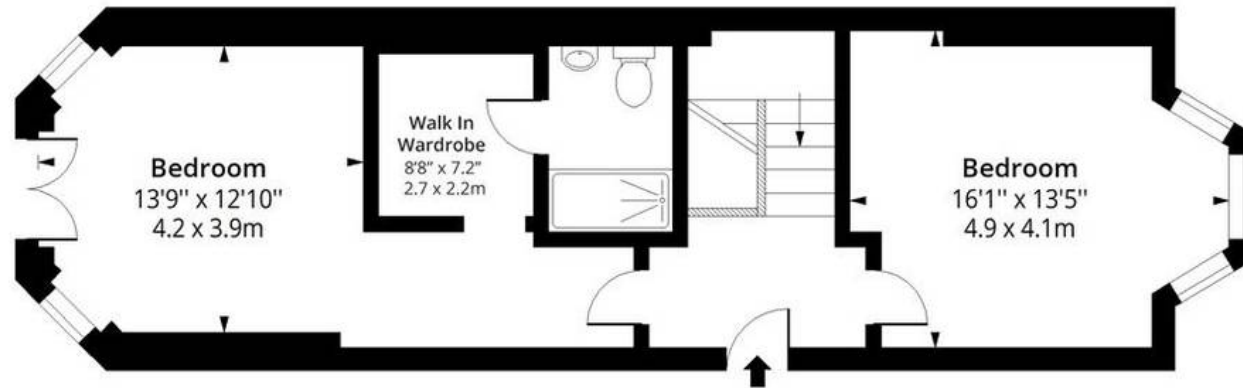

Upper Ground Floor

Floor Area 611 Sq Ft - 56.76 Sq M

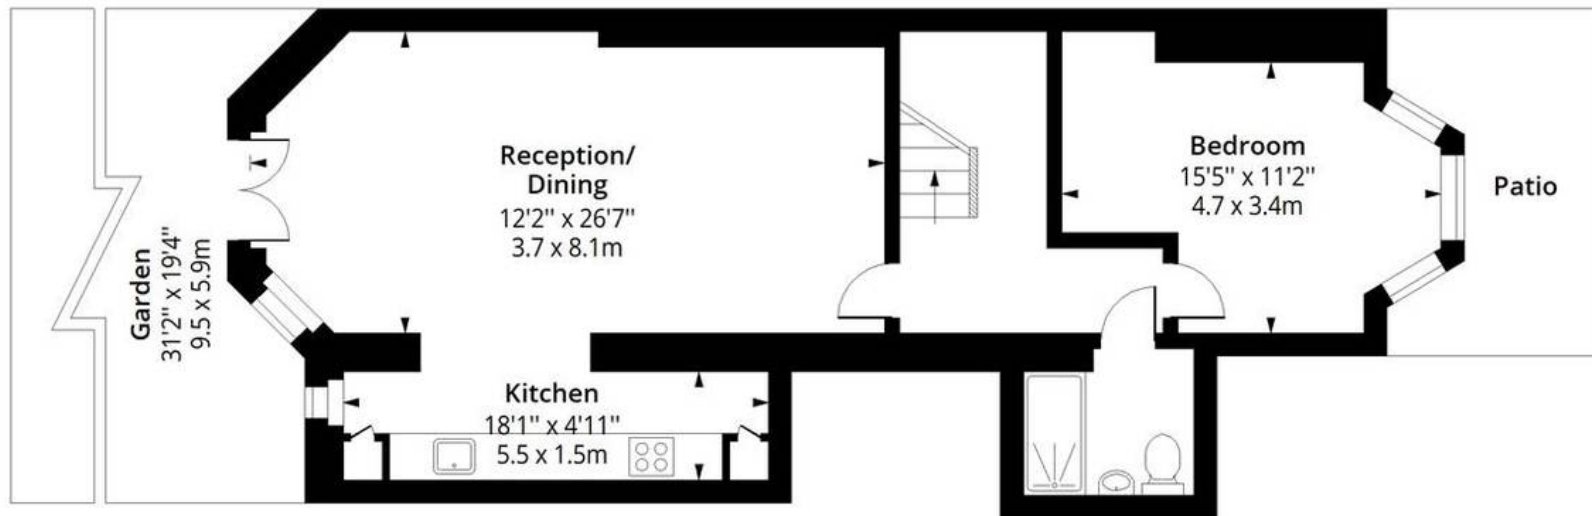

Ground Floor

Floor Area 755 Sq Ft - 70.14 Sq M



Measured according to RICS IPMS2. Floor plan is for illustrative purposes only and is not to scale. Every attempt has been made to ensure the accuracy of the floor plan shown, however all measurements, fixtures, fittings and data shown are an approximate interpretation for illustrative purposes only. 1 sq m = 10.76 sq feet.

Date: 4/14/2026



Nathan K Real Estate

65 Amwell Street, London - EC1R 1UR

02034111143 • ec1@nathankrealestate.com • nathankrealestate.com

