



TK International
020 7794 8700
www.t-k.co.uk

Residential Sales
Residential Lettings
Property Management

Sales Office:
9 Heath Street
Hampstead
London NW3 6TP
E: sales@t-k.co.uk

Lettings Office:
16-18 Heath Street
Hampstead
London NW3 6TE
E: lettings@t-k.co.uk

tk.international
TK International
TK International



Langland Gardens Hampstead NW3

Occupying the lower ground floor of an impressive and elegant mansion block, this exceptional four/five bedroom apartment extends to approximately 2,450 sq ft and offers beautifully presented lateral accommodation.

The property is centred around wonderful living, dining and entertaining space, including a spacious reception room and a superbly appointed and 20'5" x 19' south facing kitchen/dining room, which has been designed with both style and practicality in mind. The living accommodation also incorporates a cinema/media room and study, which could also serve and function very well as a fifth bedroom.

The principal bedroom enjoys the luxury of an en suite bathroom, with three further generously proportioned double bedrooms, two of which also benefit from en suite facilities, complemented by a stylish family shower room. A utility room provides further practicality.

Residents enjoy access to vast and beautifully maintained communal gardens, providing a peaceful oasis in this sought after location of Hampstead.


Langland Gardens is superbly positioned within easy reach of the boutiques, cafés and restaurants of Hampstead Village, together with the extensive shopping and transport facilities of Finchley Road and West Hampstead. Finchley Road Underground Station (Jubilee and Metropolitan Line) is conveniently located nearby, providing excellent connectivity across Central London and beyond.

£1,595,000

SOLE AGENT

Share of Freehold



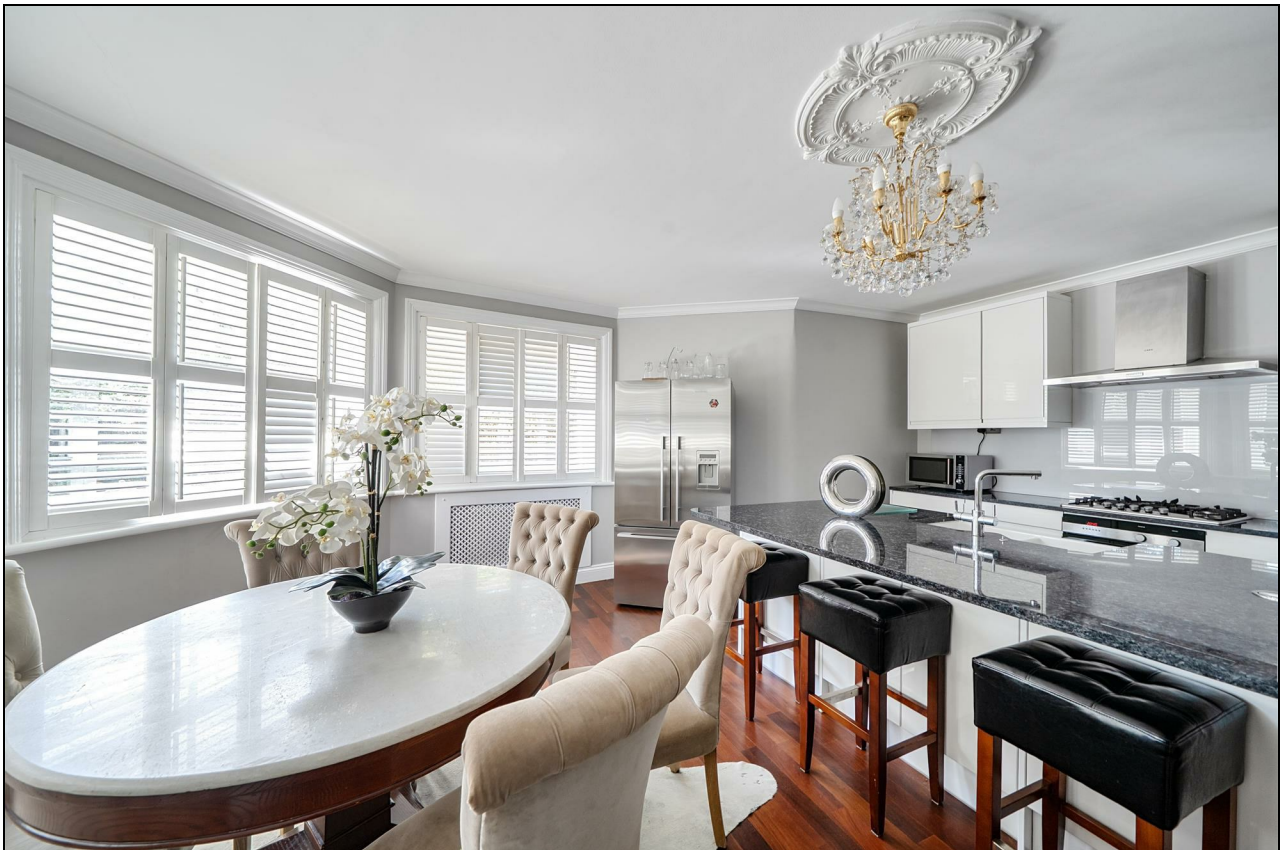














Leinster Mansions, Langland Gardens, Hampstead, NW3

Approximate Area = 2450 sq ft / 227.6 sq m

For identification only - Not to scale

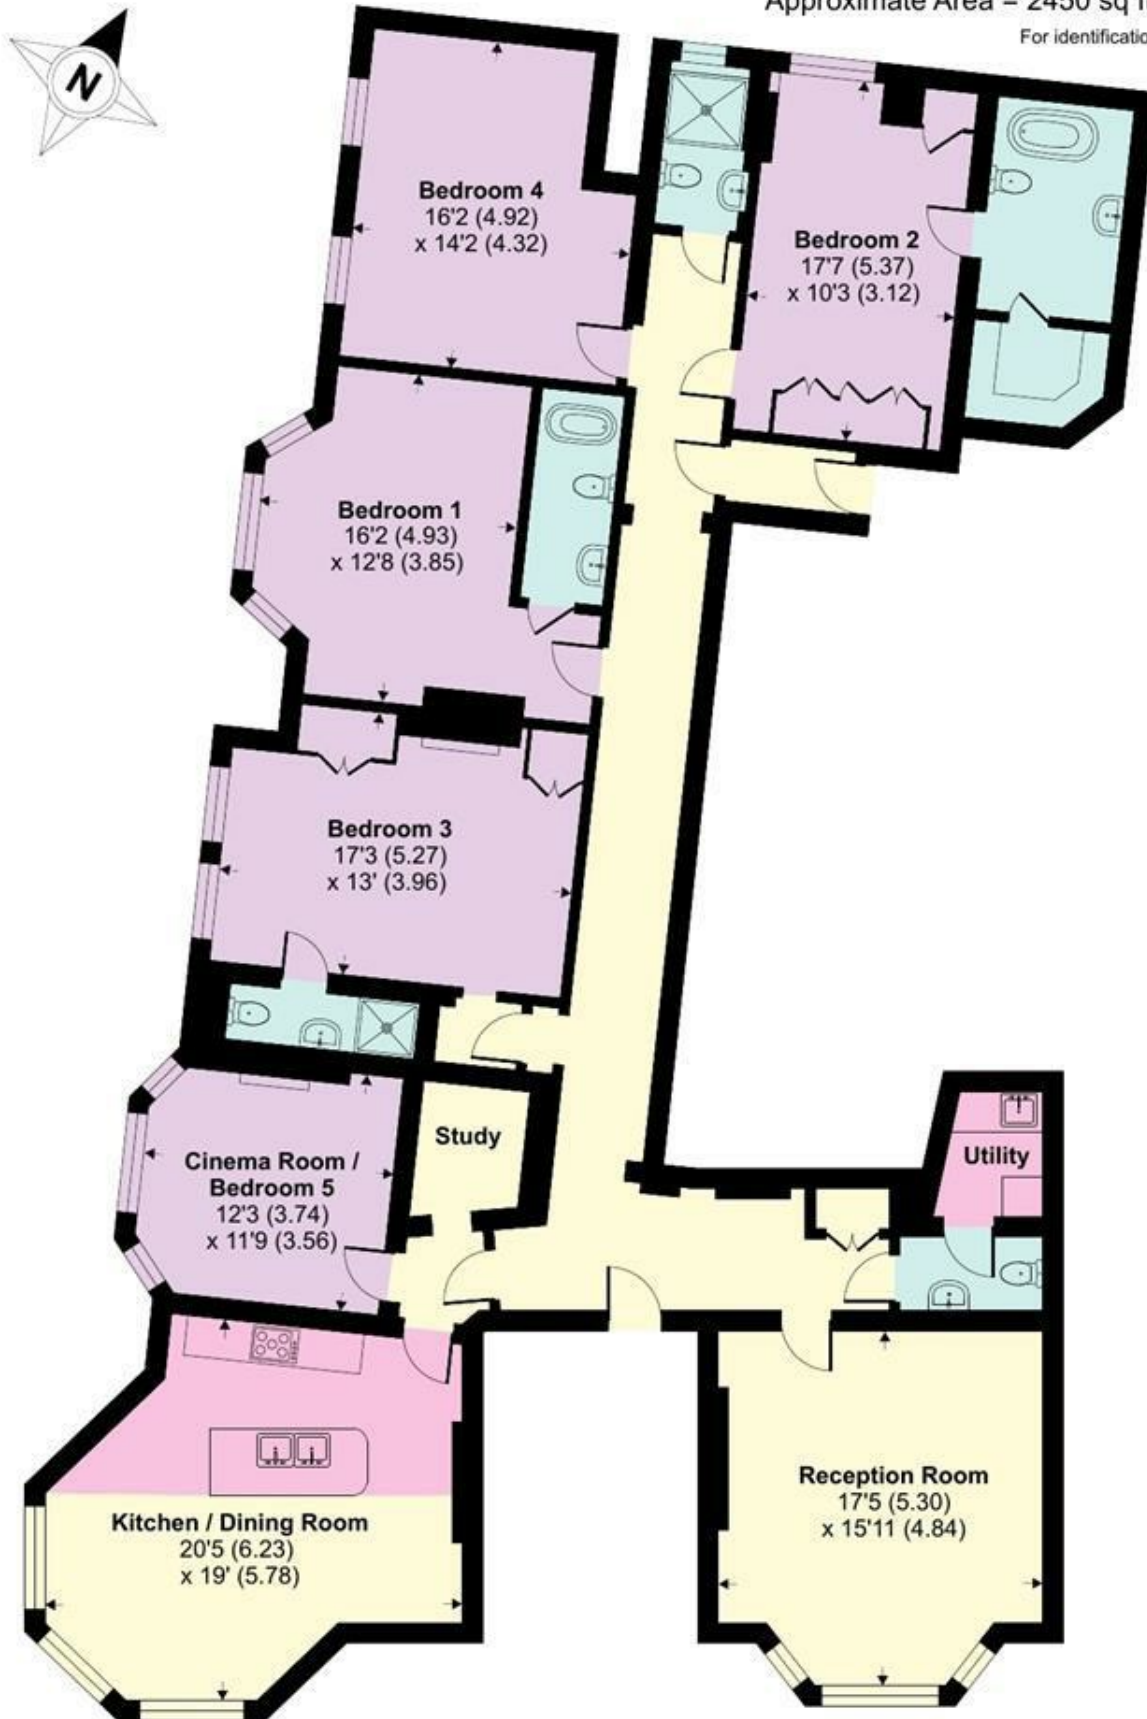

GROUND FLOOR



Floor plan produced in accordance with RICS Property Measurement 2nd Edition, Incorporating International Property Measurement Standards (IPMS2 Residential).
Produced for TK (Hampstead) Ltd. REF: 1482889

© nichecom 2026.