



Ashbridge Street

London, NW8

Asking Price £1,600,000

Sole Agent. Situated on Ashbridge Street is this attractive 4-bedroom period terraced home offering generous and versatile accommodation arranged over four floors, combining character features with practical family living.

The property is presented in good decorative order throughout and benefits from exceptional entertaining space, with three well-proportioned reception rooms providing flexibility for formal and informal living, dining and home-working requirements.

The kitchen is complemented by a useful utility room, offering additional storage and laundry facilities. To the rear, a small private garden provides an attractive outdoor retreat.

The upper floors comprise four generously sized bedrooms, all offering excellent proportions and natural light. The property is served by two bathrooms, ensuring convenience for larger families and visiting guests.

CHESTERTONS



Ashbridge Street

London, NW8

- 4 Bedroom Terraced House
- Freehold
- 1,630 sq. ft.
- 3 Reception Room
- Good Condition
- Close to Shops & Transport



Tenure: Freehold
Service Charge: £0
Ground Rent: £0
Local Authority: Westminster
Council Tax Band: G


Chestertons St John's Wood Sales

105 St. John's Wood Terrace
London
NW8 6PL
stjohnswood@chestertons.co.uk
020 3040 8611
chestertons.co.uk

Ashbridge Street, NW8



○ - Ceiling Height

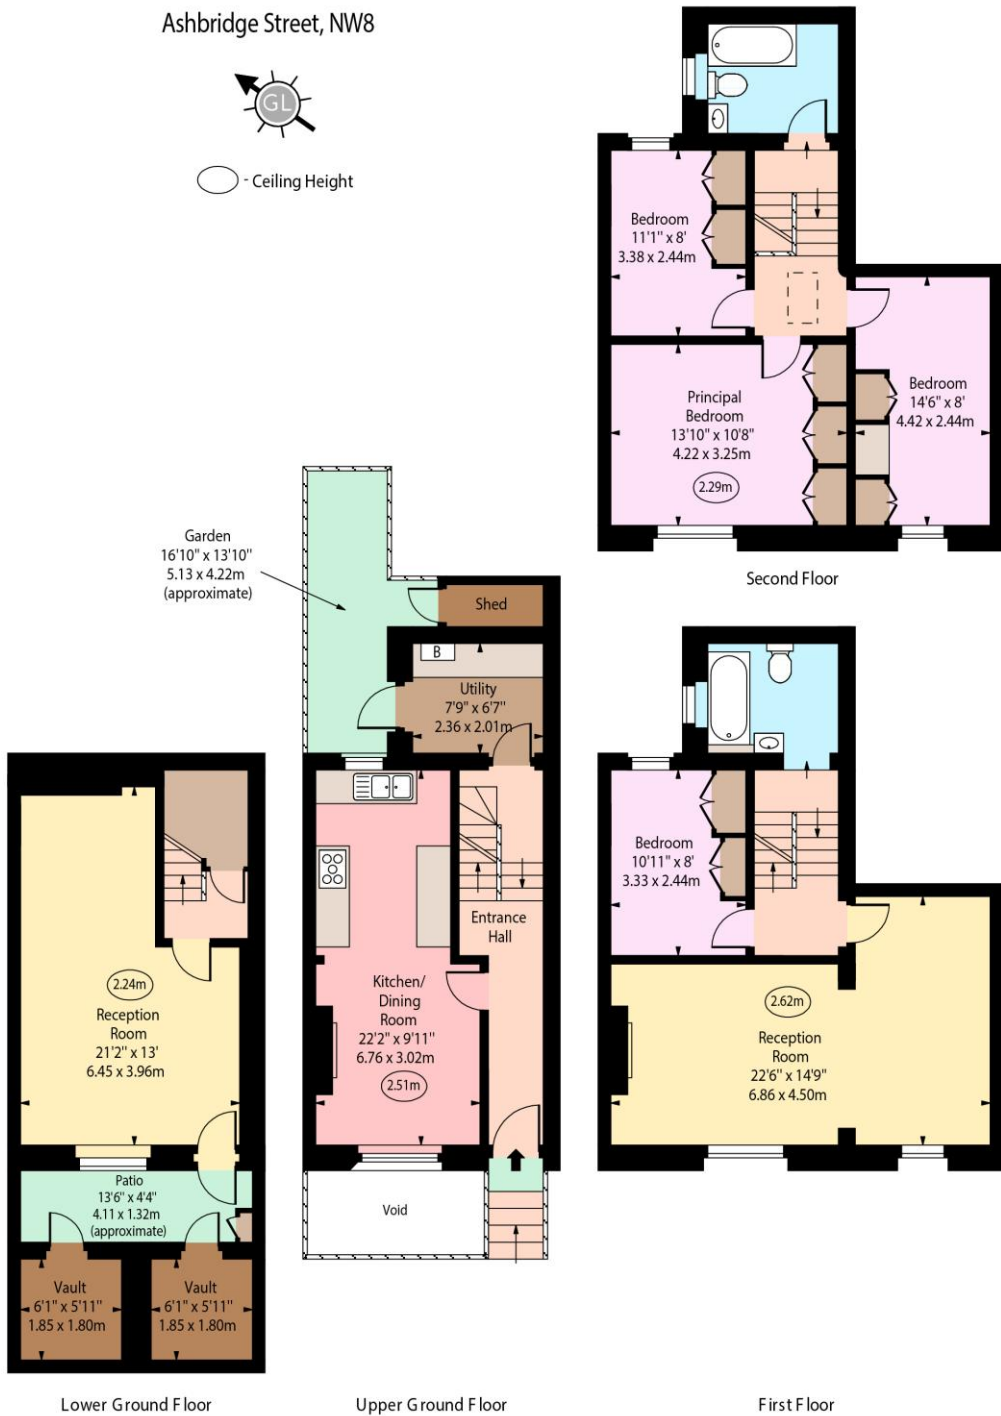

Approx Gross Internal Area 1630 Sq Ft - 151.43 Sq M

(Excluding Vaults & Shed)

Every attempt has been made to ensure the accuracy of the floor plan shown. However, all measurements, fixtures, fittings, and data shown are approximate interpretations and for illustrative purposes only. Measured according to the RICS. Not To Scale.

www.goldlens.co.uk
Produced for Chestertons
Ref. No. 031891K

