




# HARDINGS



St. Leonards Road  
Guide Price £330,000

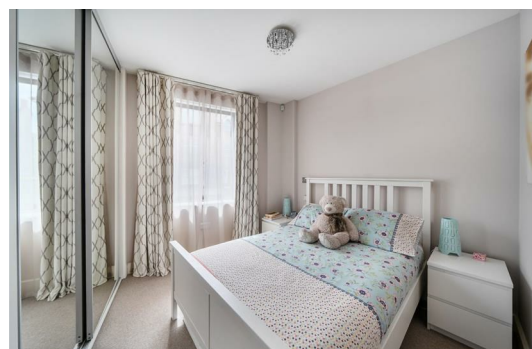




Built in 2015, this well-presented, light-filled two-bedroom apartment offers contemporary living in a highly convenient location, just a short walk from the town centre and excellent transport links to London.


The spacious open-plan living and dining area creates a bright, welcoming space, complemented by a modern, well-appointed kitchen. The generous principal bedroom benefits from a private en-suite, while the second bedroom provides flexible accommodation for guests, family, or a home office.

Combining modern comfort with an excellent location and underground parking for one vehicle, this apartment is an ideal choice for professionals, commuters, first-time buyers, or investors.

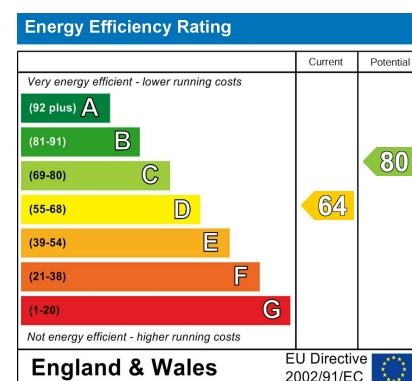

## Features

- Beautifully presented 2 bedroom flat
- Contemporary kitchen
- Family bathroom
- Convenient location
- Light filled open plan living
- Master bedroom with ensuite
- Underground parking for 1 vehicles
- Walk to town centre and transport links

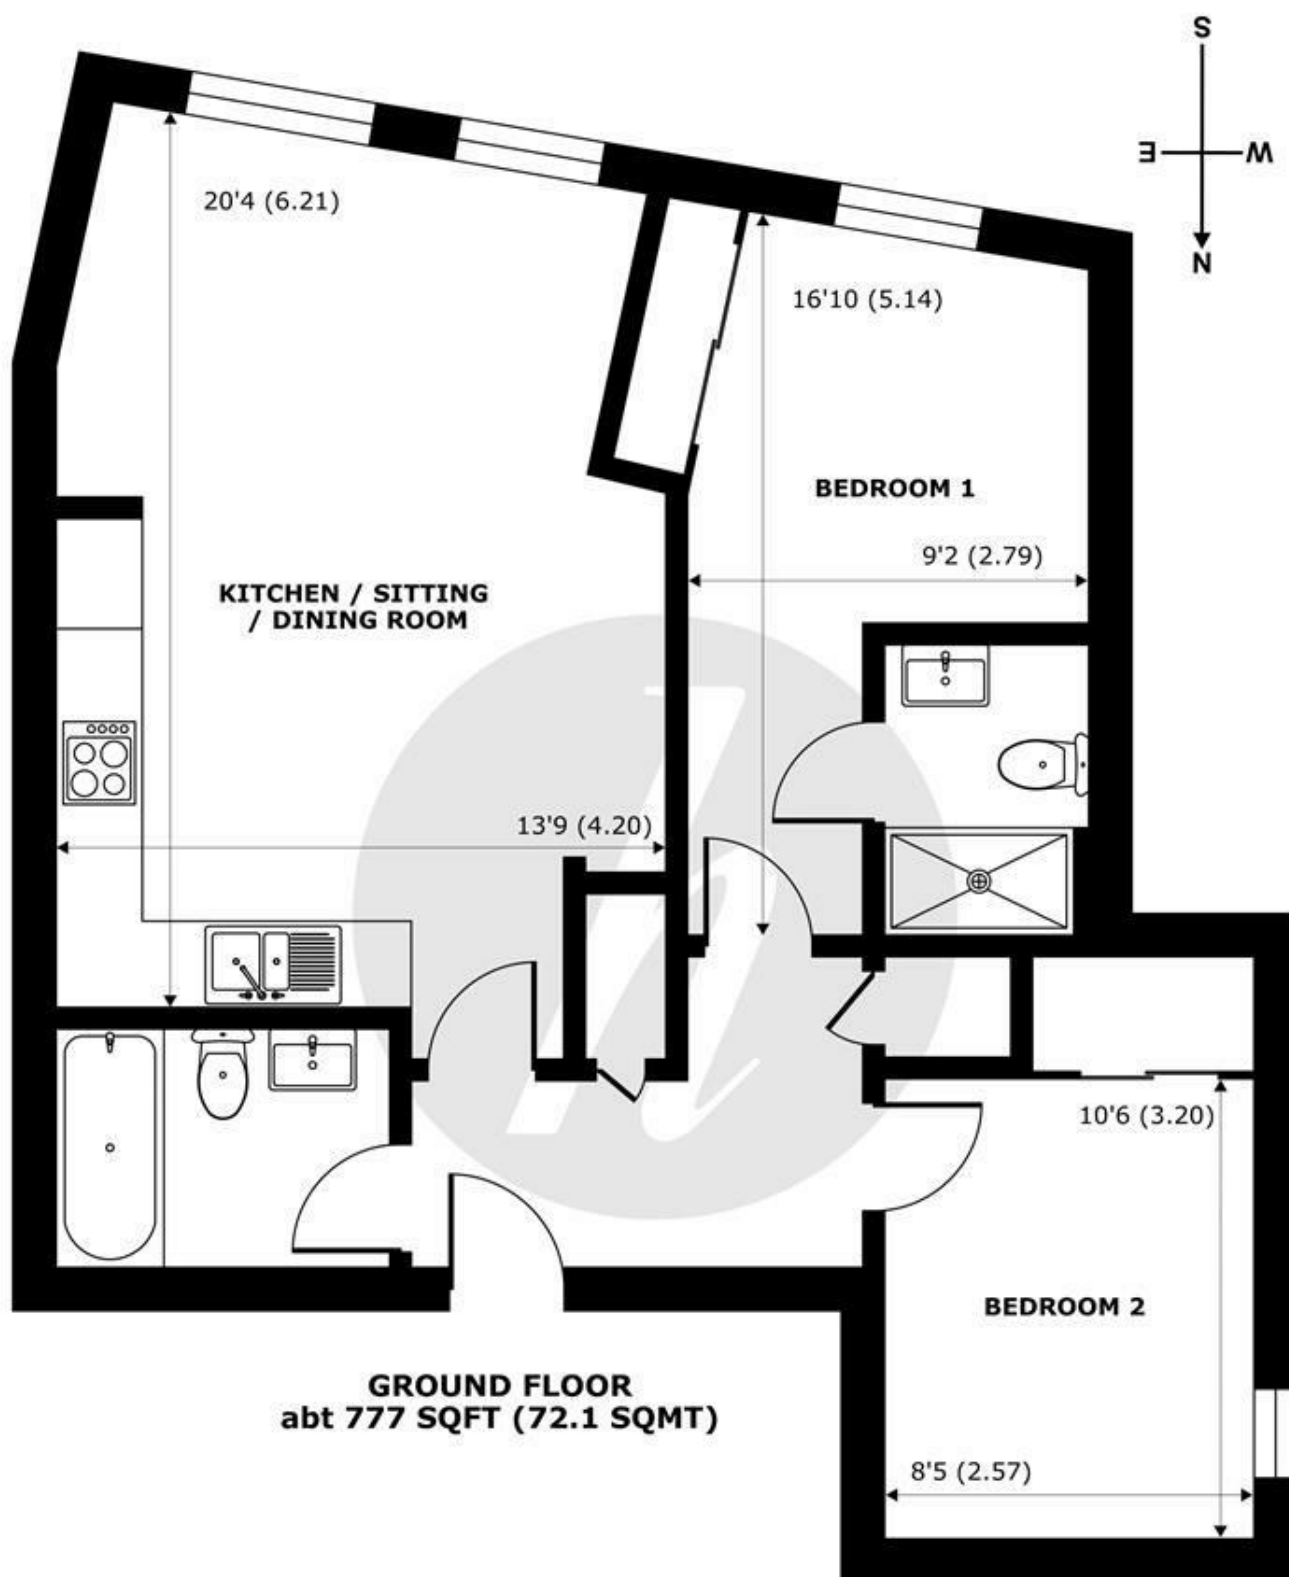

## St. Leonards Road, Windsor, SL4

Approximate Internal Area = 659 sq ft / 61.2 sq m



Approximate External Area = 777 sq ft / 72.1 sq m

For identification only - Not to scale



Floor plan produced in accordance with RICS Property Measurement 2nd Edition, Incorporating International Property Measurement Standards (IPMS2 Residential). © nichecom 2026. Produced for Hardings. REF: 1495459



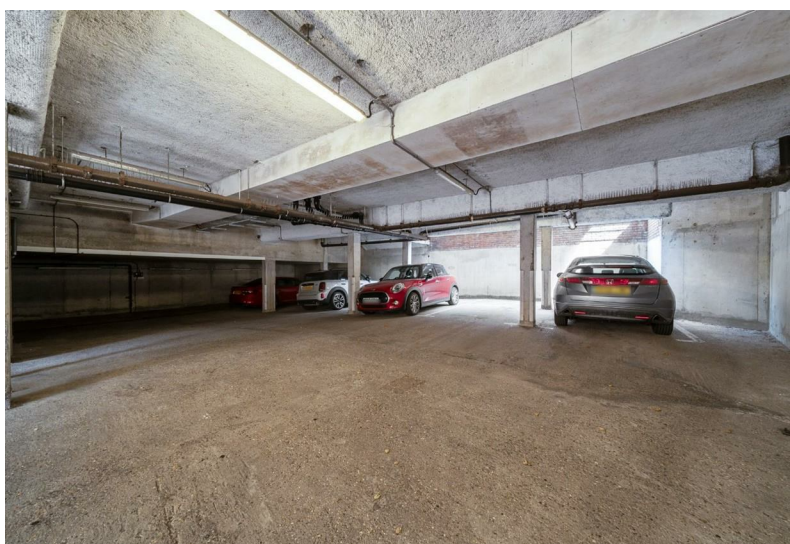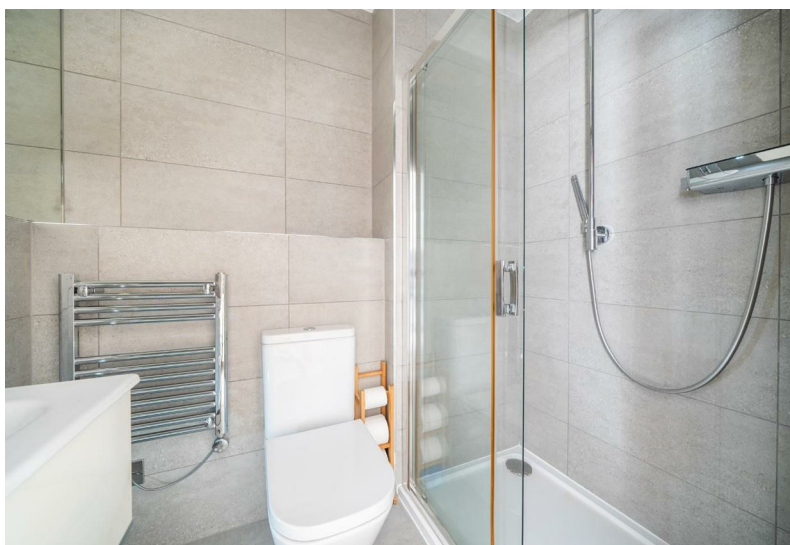

11 High Street, Windsor, Berkshire, SL4 1LD,  
T: 01753 833 118 | E: [info@hardings.co.uk](mailto:info@hardings.co.uk)  
[www.hardings.co.uk](http://www.hardings.co.uk)

