

Ellesmere Court

ST. MELLONS, CARDIFF, CF3 0AP

GUIDE PRICE £220,000

**Hern &
Crabtree**



Ellesmere Court

Tucked away within a quiet cul de sac in the heart of St Mellons, this deceptively spacious four bedroom terraced home offers versatile accommodation across two floors, making it an ideal choice for growing families or those seeking flexible living space.


From the front, the property gives little indication of the generous accommodation within. A welcoming entrance hall leads through to a bright living room, where windows to two elevations allow natural light to flow through the space. A feature fireplace provides a focal point, while the adjoining conservatory creates an additional reception area overlooking the garden, offering flexibility as a dining space, playroom or garden room throughout the seasons.

The kitchen is well arranged with a comprehensive range of fitted units, integrated cooking appliances and direct access to both the conservatory and rear garden. Unusually, the property also benefits from a ground floor shower room alongside a first floor family bathroom, adding practicality for busy households.

Upstairs are four bedrooms, offering excellent flexibility for families, those working from home or anyone needing additional guest accommodation.

Outside, the enclosed rear garden wraps around the property, providing a combination of lawn and patio with plenty of scope for a purchaser to personalise and create an attractive outdoor space. The front enjoys a pleasant approach via a pedestrian pathway with useful space for bin storage.

St Mellons remains a popular residential location with a wide range of local amenities including supermarkets, independent shops, cafés and schools. The nearby Old St Mellons Village offers a traditional village atmosphere, while Hendre Lake, Cardiff Gate Retail Park and numerous green spaces are all within easy reach. Excellent road links provide convenient access to the A48, M4 motorway, Cardiff city centre and Newport, making this an excellent location for commuters.

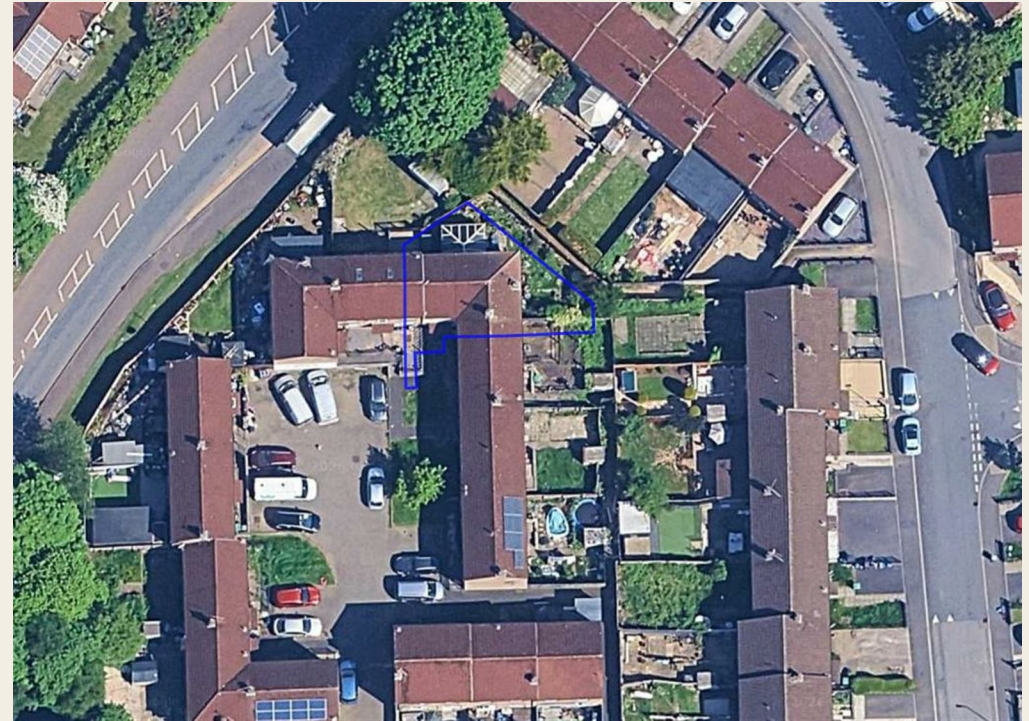

1160.00 sq ft

Entrance Hall

Obscure double glazed entrance door to the front. Stairs rising to the first floor. Dado rail. Tiled flooring. Large understairs storage cupboard providing excellent additional storage.

Ground Floor Bathroom

Positioned to the front of the property, the ground floor bathroom includes a double glazed window, tiled flooring and partially tiled walls. Comprising a walk-in corner shower, WC and wash hand basin, it offers practical ground floor convenience.

Living Room

The living room benefits from double glazed windows to the side and rear, allowing for good natural light. Finished with tiled flooring, dado rail and radiator, the room also features an electric fireplace with a wooden surround, creating a defined focal point.

Kitchen

The kitchen sits to the rear of the property with a double glazed window and door opening into the conservatory. Fitted with wall and base units, laminate work surfaces and stainless steel sink with drainer, it also includes a four ring electric hob, electric oven and separate integrated grill. Additional features include tiled flooring, tiled splashbacks, coved ceilings and a radiator.

Conservatory

The conservatory provides further living space with a corrugated polycarbonate roof and windows to three sides. Tiled flooring runs throughout, with a side uPVC door offering external access. The space also benefits from electricity and a radiator, making it usable year-round.

First Floor Landing

Stairs lead to a landing with wooden bannister, balustrade and loft hatch access.

Bedrooms

There are four bedrooms in total on the first floor. The main bedroom and two additional bedrooms all feature double glazed windows and radiators, with coved ceilings present throughout. A further bedroom also overlooks the property and maintains similar proportions, offering flexibility for family use or home office space.

Bathroom

The first floor bathroom includes a frosted double glazed window, tiled walls and laminate flooring. Comprising a bath with overhead shower attachment, WC and wash hand basin.

Rear Garden

The rear garden wraps around the property and is enclosed by timber fencing. It includes a paved seating area, lawn and external cold water tap. The garden is of a practical nature and offers scope for improvement and landscaping.


Disclaimer

Disclaimer: Property details are provided by the seller and not independently verified. Buyers should always seek their own legal and survey advice prior to exchange of contracts. Descriptions, measurements and images are for guidance only. Some images may have been digitally edited to remove personal items and reduce visual clutter, to help illustrate the space and layout more clearly. Please note that rooms may appear differently in person. Marketing prices are appraisals, not formal valuations. Lease information, including duration and costs have been provided by the seller and have not been verified by H&C. Hern & Crabtree accepts no liability for inaccuracies or related decisions that may result in financial loss - we recommend you seek advice from your legal conveyancer to ensure accuracy.

Please note: Buyers are required to pay a non-refundable AML administration fee of £24 inc vat, per buyer after their offer is accepted to proceed with the sale. Details can be found on our website.





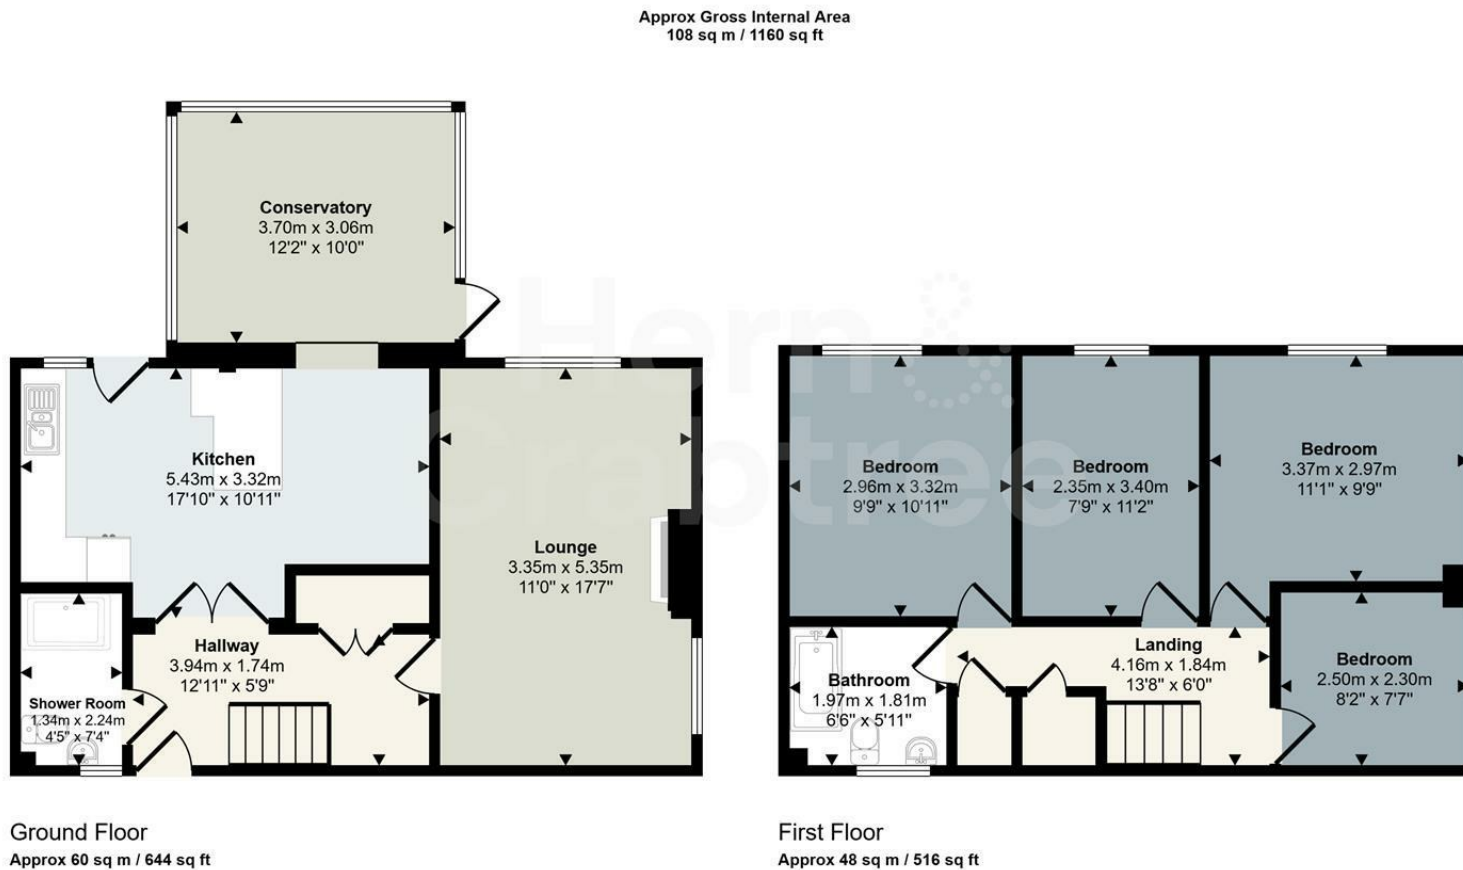

This floorplan is only for illustrative purposes and is not to scale. Measurements of rooms, doors, windows, and any items are approximate and no responsibility is taken for any error, omission or mis-statement. Icons of items such as bathroom suites are representations only and may not look like the real items. Made with Made Snappy 360.

Good old-fashioned service with a modern way of thinking.



Hern & Crabtree

02920 620 202

heath@hern-crabtree.co.uk

hern-crabtree.co.uk

304 Caerphilly Road, Heath, Cardiff, CF14 4NS



The property title and lease details (including duration and costs) are provided by the seller and have not been independently verified by Hern and Crabtree. We recommend consulting your legal representative to verify all details before exchanging contracts. All descriptions, measurements, and floor plans are intended as a guide and may not fully represent the property's current condition. Photographs may be edited for marketing purposes. Prospective buyers should verify all details and personally inspect the property. Hern and Crabtree cannot accept responsibility for inaccuracies or discrepancies. We do not test property systems, appliances, or services, and any condition opinions are based on industry experience, not formal surveys. Buyers should seek independent inspections, surveys, and legal advice. Marketing figures, including asking prices, are market appraisals based on available information and market conditions, not formal valuations. Vendors set asking prices, which may differ from valuations for mortgage or survey purposes. Hern and Crabtree is not liable for discrepancies or any losses resulting from sale or purchase withdrawals. By proceeding with a purchase, you confirm you have read and understood this disclaimer.