



TK International
020 7794 8700
www.t-k.co.uk

Residential Sales
Residential Lettings
Property Management

Sales Office:
9 Heath Street
Hampstead
London NW3 6TP
E: sales@t-k.co.uk

Lettings Office:
16-18 Heath Street
Hampstead
London NW3 6TE
E: lettings@t-k.co.uk

tk.international
TK International
TK International

Est.
1998



North End Road London NW11

Short Let A beautifully refurbished three bedroom, two bathroom house arranged over three spacious levels, offering contemporary living within a thoughtfully designed setting.

Finished to a high standard throughout, the property combines modern finishes with well considered living spaces. The ground floor features a bright open plan reception and dining area which flows into a sleek, fully fitted kitchen, with large windows and direct access to a private rear garden. There is also a separate home office, providing a quiet and practical workspace.

The upper floors comprise three well proportioned bedrooms, including two with en suite bathrooms, creating comfortable accommodation across the home.

North End Road is a highly sought after residential street, ideally positioned opposite Golders Hill Park and West Heath. Excellent transport links are available at Golders Green (Northern Line), while the shops, cafés and restaurants of Hampstead Village are also within easy reach. The location offers superb access to the City and West End, as well as wonderful walks across Hampstead Heath and the attractions of Golders Hill Park.

£9,000 Per Month


SOLE AGENT









North End Road, NW11

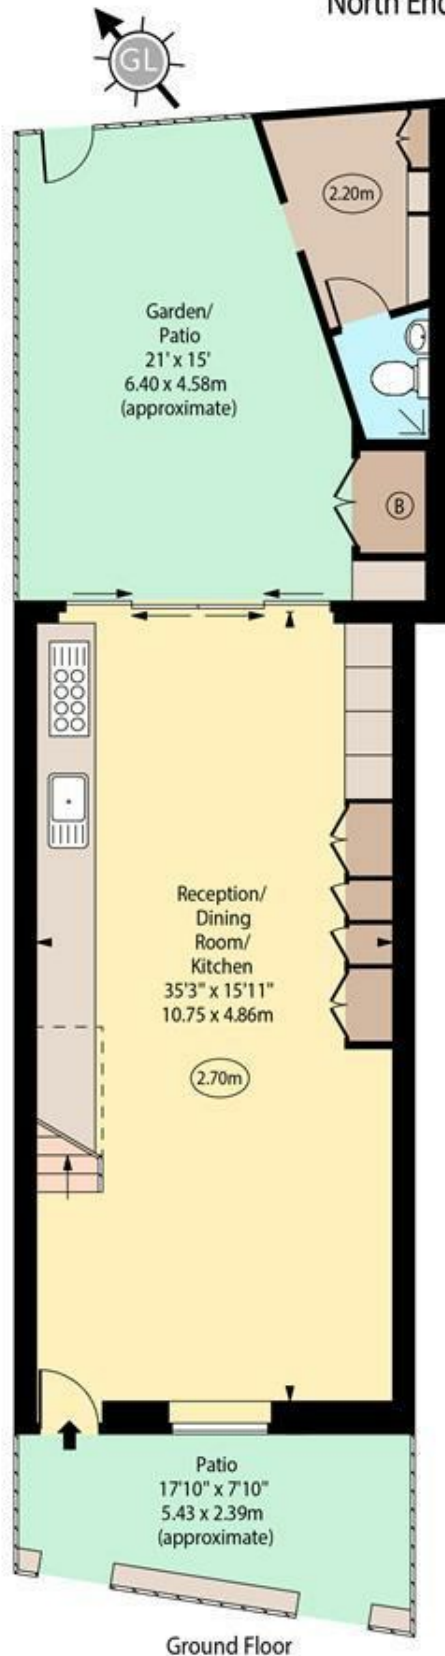

Ground Floor

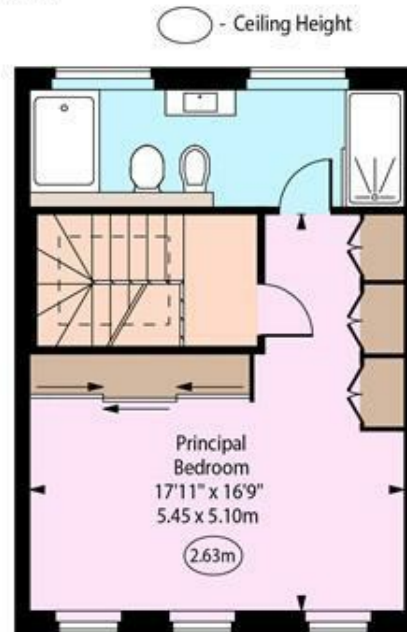

Second Floor

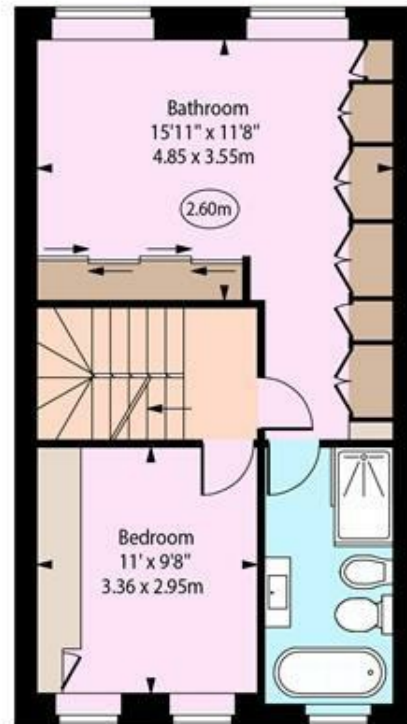

First Floor

Approx Gross Internal Area 1420 Sq Ft - 131.92 Sq M
(Excluding Outbuilding)

Every attempt has been made to ensure the accuracy of the floor plan shown. However, all measurements, fixtures, fittings, and data shown are approximate interpretations and for illustrative purposes only. Measured according to the RICS. Not To Scale.

www.goldens.co.uk

Prepared for TK International

Ref. No. 030775D