




jorgensenturner
estate agents



Uxbridge Road, Shepherds
Bush, W12

£1,900 Per Month



jo  2  1  1  C jo

Uxbridge Road, Shepherds Bush, W12

£1,900 Per Month



Summary Description


****NEW TO THE MARKET**** Two double bedroom flat with good size living room and separate kitchen/diner. Offered furnished and available 11th May 2026.


This property is situated on the lower ground floor and close to all the great public transport, shops and amenities that Shepherds Bush has to offer.

Council Tax Band D—Hammersmith & Fulham


Deposit: One weeks' rent to reserve, with a security deposit of either 5 weeks' rent (for properties under £50,000pa) or 6 weeks' rent (for those over £50,000pa).

Area Map

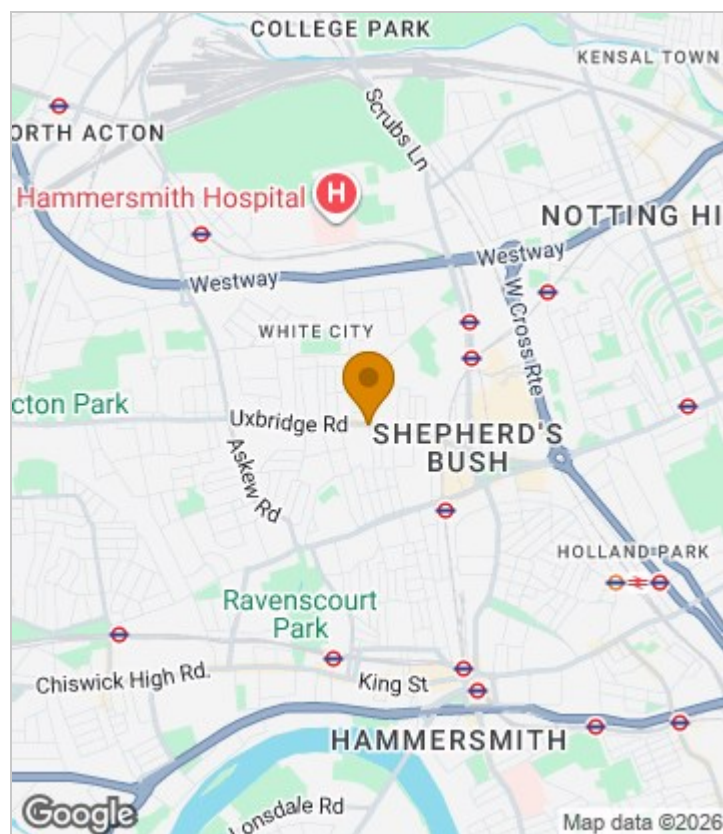

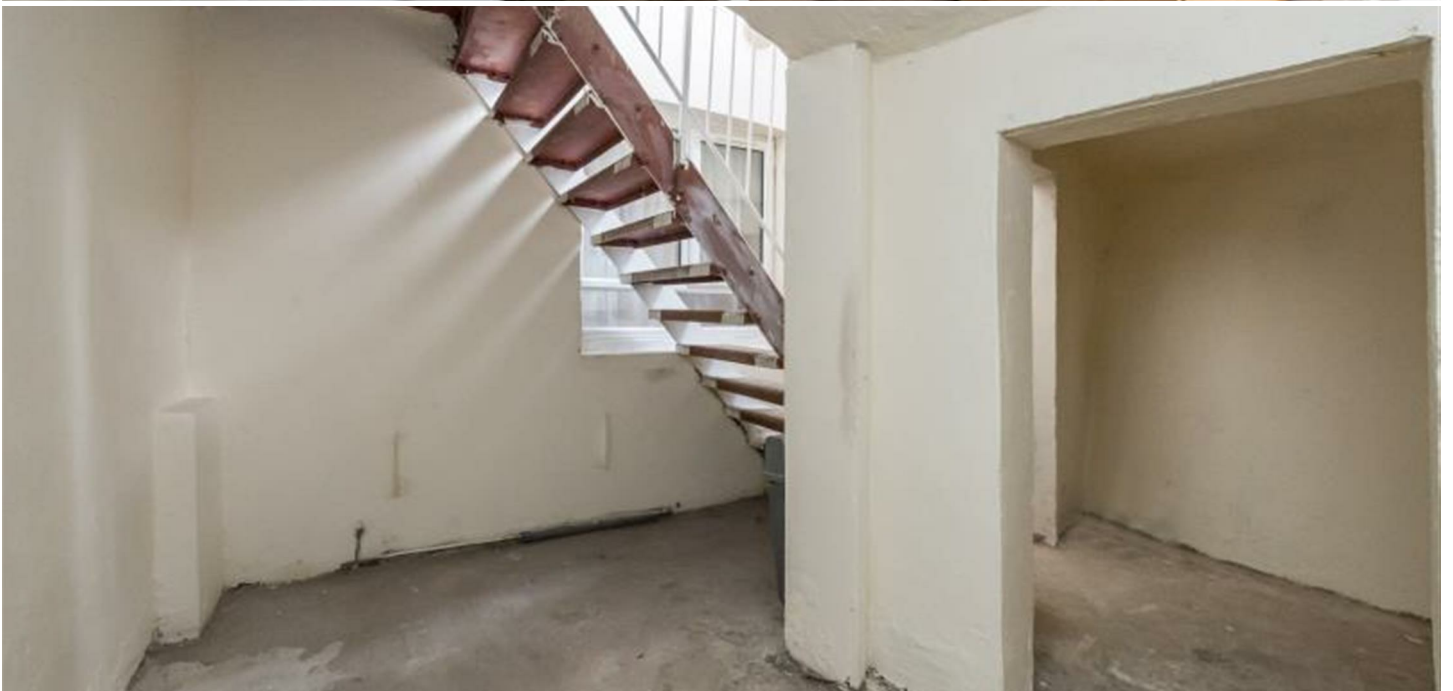

Floor Plan

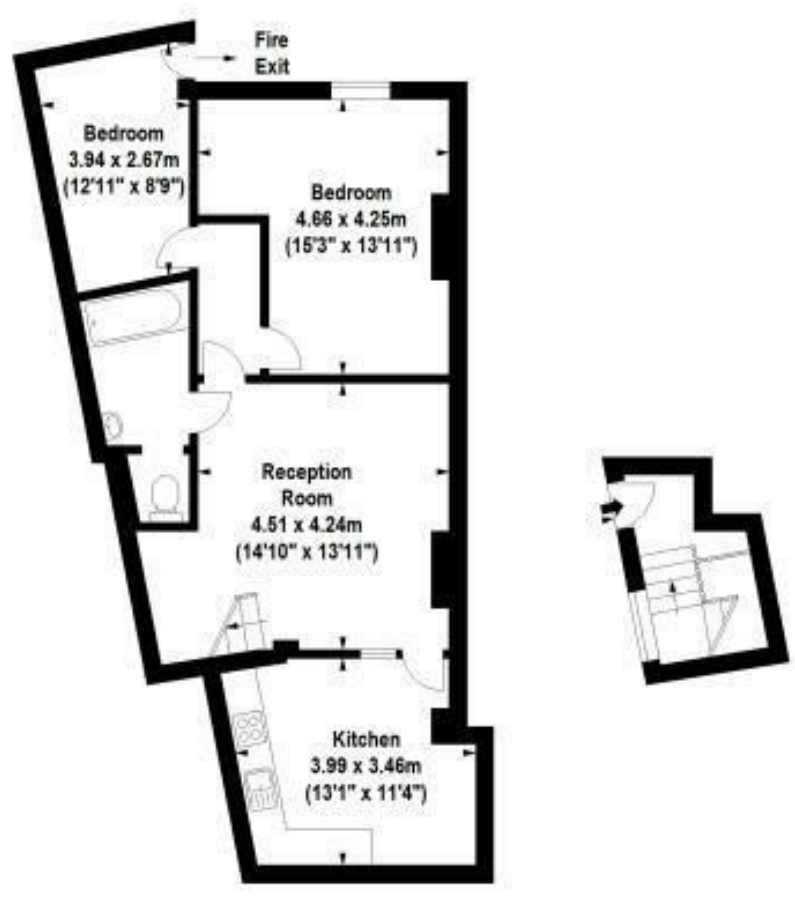

Lower Ground Floor

Ground Floor Entrance


For Identification Purposes Only. Not To Scale. © www.totalvista.uk 2017

Uxbridge Road, W12

Approx. Gross Internal Area
76.09 Sq M - 819 Sq Ft



Energy Efficiency Graph

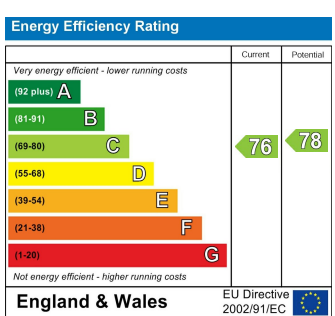

Viewing

Please contact our Lettings SB Office on 0208 740 8740 if you wish to arrange a viewing appointment for this property or require further information.

- Two double bedrooms
- Available May 11th
- Lower ground floor flat
- Furnished
- Central yet quiet location
- Well maintained flat

For further information contact:

Lettings SB, 234 Uxbridge Road, Shepherds Bush, London, W12 7JD

Tel: 0208 740 8740 Email: enquiries@jorgensenturner.com

<https://www.jorgensenturner.com/>

Disclaimer

These particulars, whilst believed to be accurate are set out as a general outline only for guidance and do not constitute any part of an offer or contract. Intending purchasers should not rely on them as statements of representation of fact, but must satisfy themselves by inspection or otherwise as to their accuracy. No person in this firms employment has the authority to make or give any representation or warranty in respect of the property.