



PEAR
PROPERTIES



Pevensey Road, Worthing

Guide Price £630,000



Pevensey Road

Worthing

Detached 3-bed bungalow in West Worthing, minutes from seafront. Modern kitchen, bright reception, home office, large south-facing garden, garage, driveway, period features. Early viewing advised.

Council Tax band: D

Tenure: Freehold

EPC Energy Efficiency Rating: D

EPC Environmental Impact Rating: D

- Rarely Available Detached Bungalow in West Worthing
- Three Bedrooms
- South Facing Low Maintenance Rear Garden
- Modern Fitted Kitchen with Integrated Appliances
- Living Room with Patio Doors to Rear Garden
- Modern Bathroom with Separate Shower and Bath
- Off Road Parking for Multiple Vehicles and Garage
- Close to Seafront and Town Centre
- No Onward Chain – Ideal as a Downsize
- Please Take a Look at Our Virtual Tour



Porch

5' 2" x 1' 10" (1.58m x 0.55m)

Double glazed front door in to inner porch, further door leading in to entrance hall.

Bedroom One

11' 2" x 11' 10" (3.41m x 3.60m)

Fantastic size bay fronted double bedroom with built in wardrobes and drawers.

Bedroom Two

9' 3" x 15' 9" (2.82m x 4.80m)

A further fantastic size bay fronted double bedroom with built in furniture.

Living Room

12' 7" x 14' 8" (3.83m x 4.48m)

A bright and spacious living room with double patio doors leading to rear garden.

Kitchen

10' 4" x 11' 10" (3.15m x 3.60m)

A recently fitted modern kitchen with a good range of wall and base units and drawers, one and a half sink drainer with mixer tap, integrated oven, hob, extractor and fridge/freezer, space and plumbing for washing machine., door leading to rear garden.

Bedroom Three

8' 6" x 11' 2" (2.58m x 3.40m)

A good size third bedroom, currently laid out as a dining room.

Bathroom


8' 9" x 5' 5" (2.67m x 1.66m)

A tiled white suite comprising walk in shower cubicle, separate bath, wash hand basin and radiator.

WC

5' 9" x 2' 9" (1.76m x 0.85m)

WC, wash hand basin and radiator.

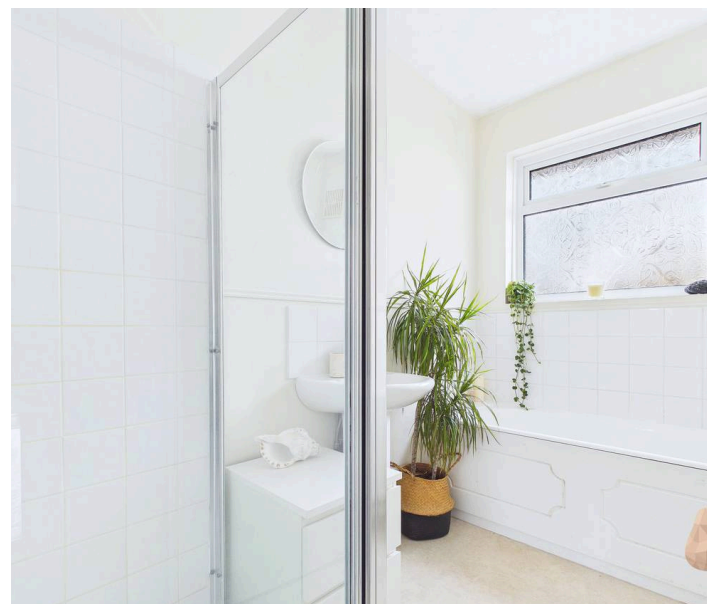

GARDEN

A low maintenance patio garden with a the desirable south aspect, creating sunny outdoor living throughout the day.

GARAGE

Single Garage


With an up and over door to front and a door to the rear garden.

OFF STREET

3 Parking Spaces

Block paved front garden providing parking for multiple cars.



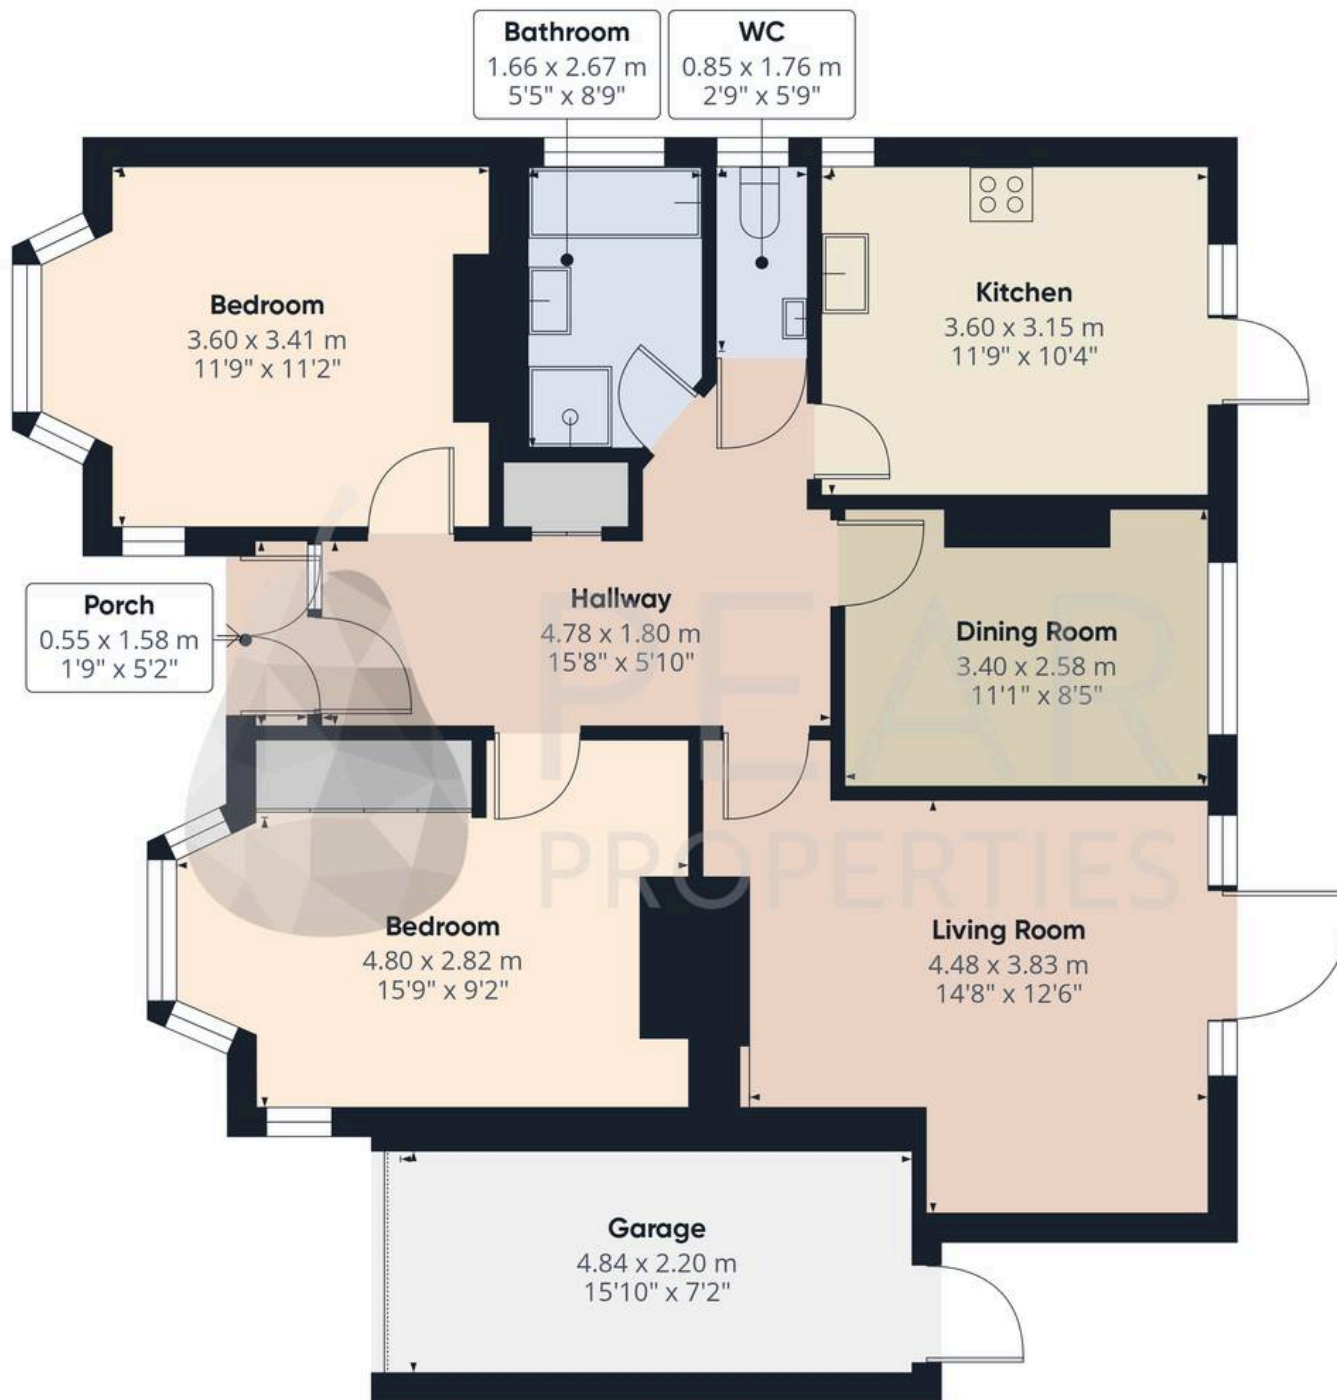

Approximate total area⁽¹⁾

94.3 m²
1015 ft²

(1) Excluding balconies and terraces

Calculations reference the RICS IPMS 3C standard. Measurements are approximate and not to scale. This floor plan is intended for illustration only.

GIRAFFE360





Pear Properties

20 Crabtree Lane, Lancing - BN15 9QP

01903 947337 · hello@pearproperties.uk · pearproperties.uk