



34 Queens Road, Blandford Forum, Dorset, DT11 7JY





A characterful end-terrace home in need of modernisation, with three bedrooms, generous ground floor living space and a mature rear garden. Offered to the market with NO FORWARD CHAIN.

Lounge 12'11" (3.94m) x 12'6" (3.81m) - Front-facing reception with large bay-style window, high ceilings, picture rails and feature fireplace, offering a bright main living area.

Dining Room 11'6" (3.51m) x 10'1" (3.07m) - Well-proportioned second reception positioned off the kitchen, ideal as a formal dining or family room, with fitted fireplace surround and views toward the rear garden.

Kitchen 15'9" (4.8m) x 9'3" (2.82m) - Modern galley-style kitchen with a good run of contemporary white units, tiled splashbacks, space for freestanding appliances and rear access through to the conservatory and garden.

Conservatory - Glazed rear addition enjoying outlook over the garden, providing a useful extra sitting or breakfast area with direct access to the patio.

Bedroom 1 14'8" (4.47m) x 9'3" (2.82m) - Generous double bedroom with front aspect window, built-in wardrobe space and original style fireplace, offering plenty of room for additional storage.

Bedroom 2 12'1" (3.68m) x 9'3" (2.82m) - Second double bedroom overlooking the rear garden, featuring high ceilings and alcove storage, ideal as a guest room or main bedroom.

Bedroom 3 9'3" (2.82m) x 8'1" (2.46m) - Comfortable single bedroom with rear aspect, perfect as a child's room, hobby space or home office.

Bathroom 9'3" (2.82m) x 7'0" (2.13m) - First-floor family bathroom fitted with panelled bath, pedestal wash basin and WC, with scope for updating to a contemporary finish.

Front Garden - Low-maintenance frontage with paved area and boundary walling, offering potential to create planting STTP.

Rear Garden - Long, established rear garden with paved patio, level lawn, mature shrubs, trees and timber shed, providing excellent outdoor space and scope for landscaping.


Agents Note - Please note, select photos are subject to AI.



£300,000 Freehold

34 Queens Road

Approximate Gross Internal Area
951 sq ft - 88 sq m
(Excluding Conservatory)

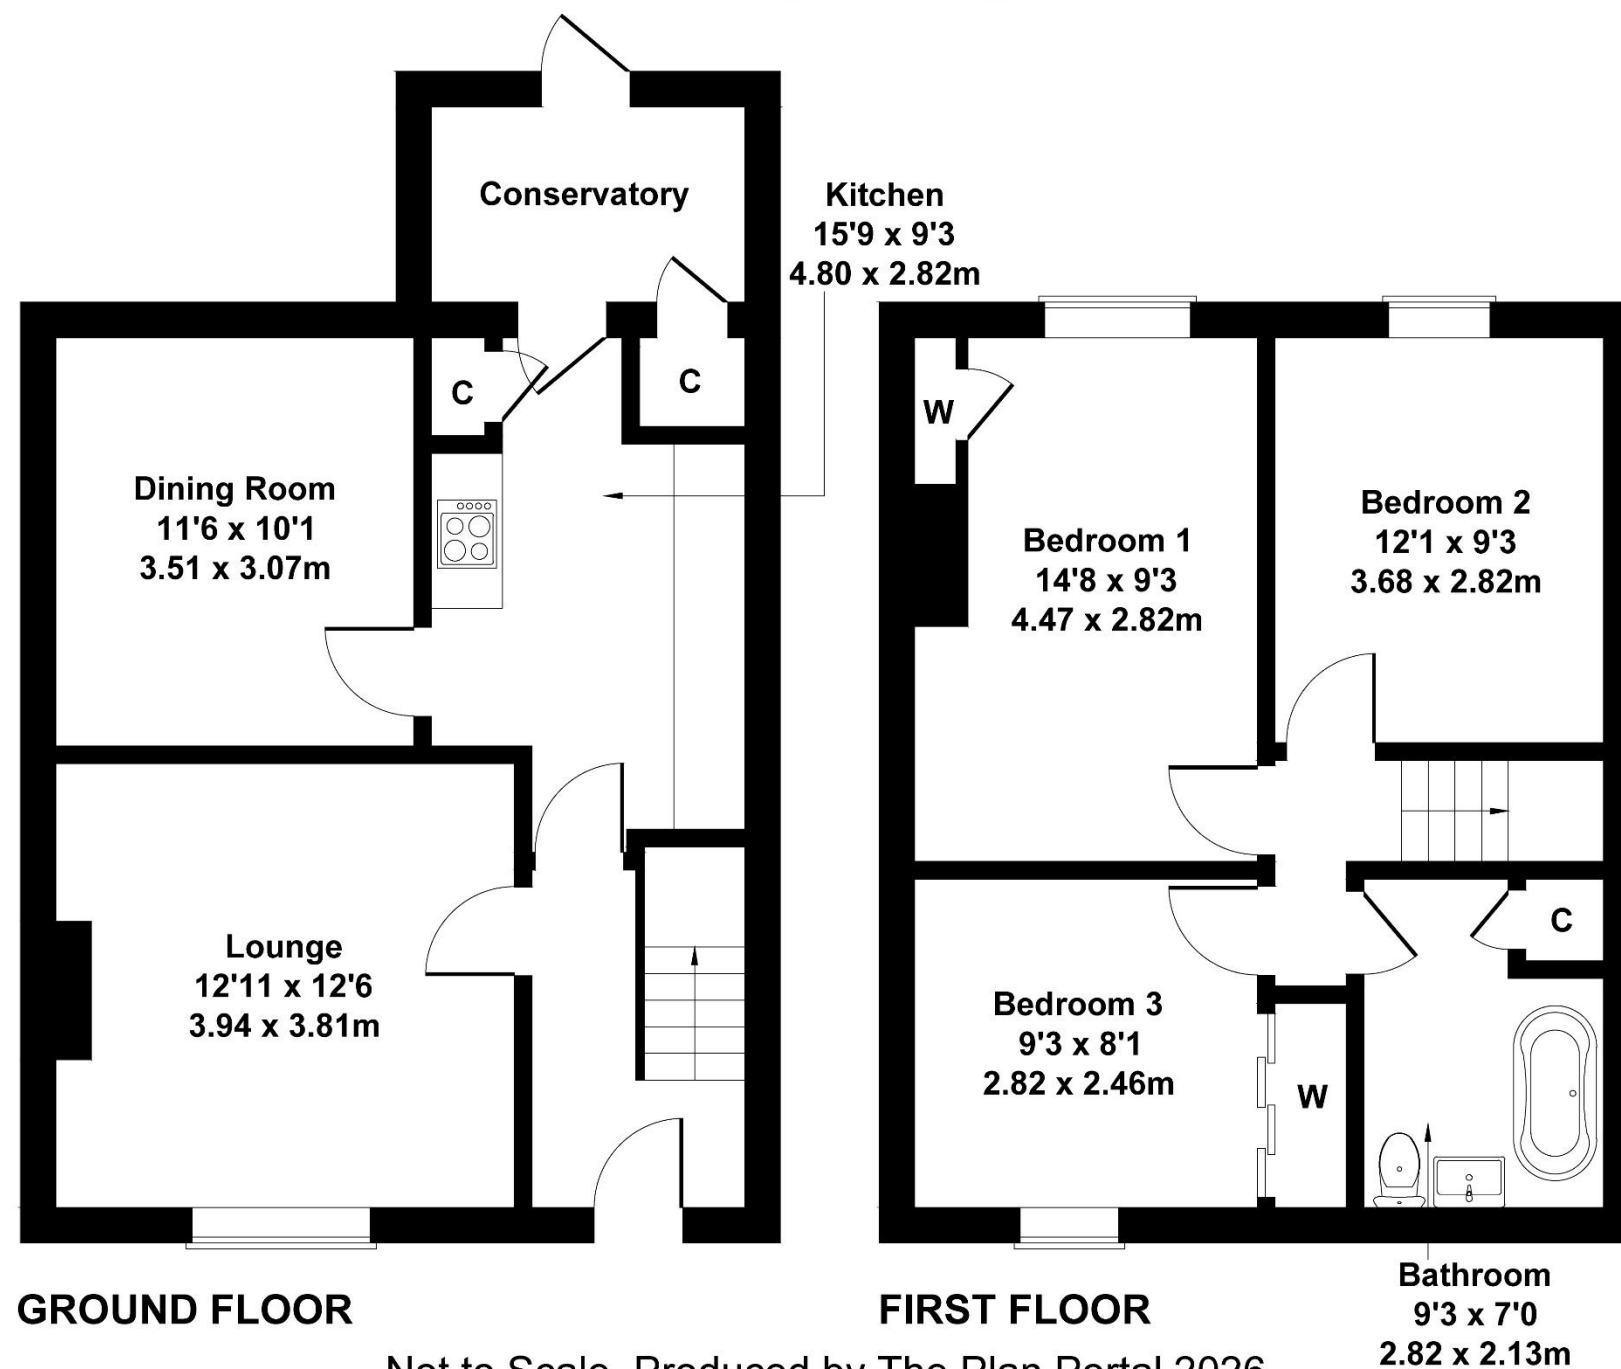

Not to Scale. Produced by The Plan Portal 2026
For Illustrative Purposes Only.

Please note Forum Sales & Lettings and their client give notice that:

1. They have no authority to make or give any representation or warranties in relations to the property. These particulars do not form part of any offer or contract and must not be relied upon as statements or representations of fact.

2. Any areas, common measurements or distances are approximate. The text, photographs and plans are for guidance only and are not necessarily comprehensive. It should not be assumed that the property has all necessary Planning, Building Regulations or other consents and Forum Sales and Lettings have not tested any services, equipment or facilities. Purchasers must satisfy themselves by inspection or otherwise.

EPC Rating - TBC

Viewing Arrangements - Strictly by appointment with Forum Sales & Lettings

15 Salisbury Street, Blandford Forum, Dorset, DT11 7AU

Tel: 01258 459600