



Guildown Avenue, Woodside Park, N12 7DE

Guide Price £850,000 Freehold

Council Tax Band F

REAL ESTATES
Est. 1981

Estate Agents · Residential Sales · Investments · Lettings


Real Estates are pleased to offer on a CHAIN FREE basis this END OF TERRACE home set in a quiet CUL-DE-SAC just a stone's throw away from Woodside Park Northern Line Underground Station.

The FOUR BEDROOM property benefits from a PRIVATE DRIVEWAY for two cars, side access and a rear garden surrounded by the greenery of the Dollis Valley Brook.

The ground floor features a modern separate kitchen, substantial reception room, storage areas, guest WC and study/breakfast room. To the first floor, there are four good sized bedrooms, one with an en-suite shower and sink, plus the family bathroom.

Nearby cafes and shops can be found on Sussex Ring, Woodside Park or the High Road Whetstone/North Finchley.


SOLE AGENT

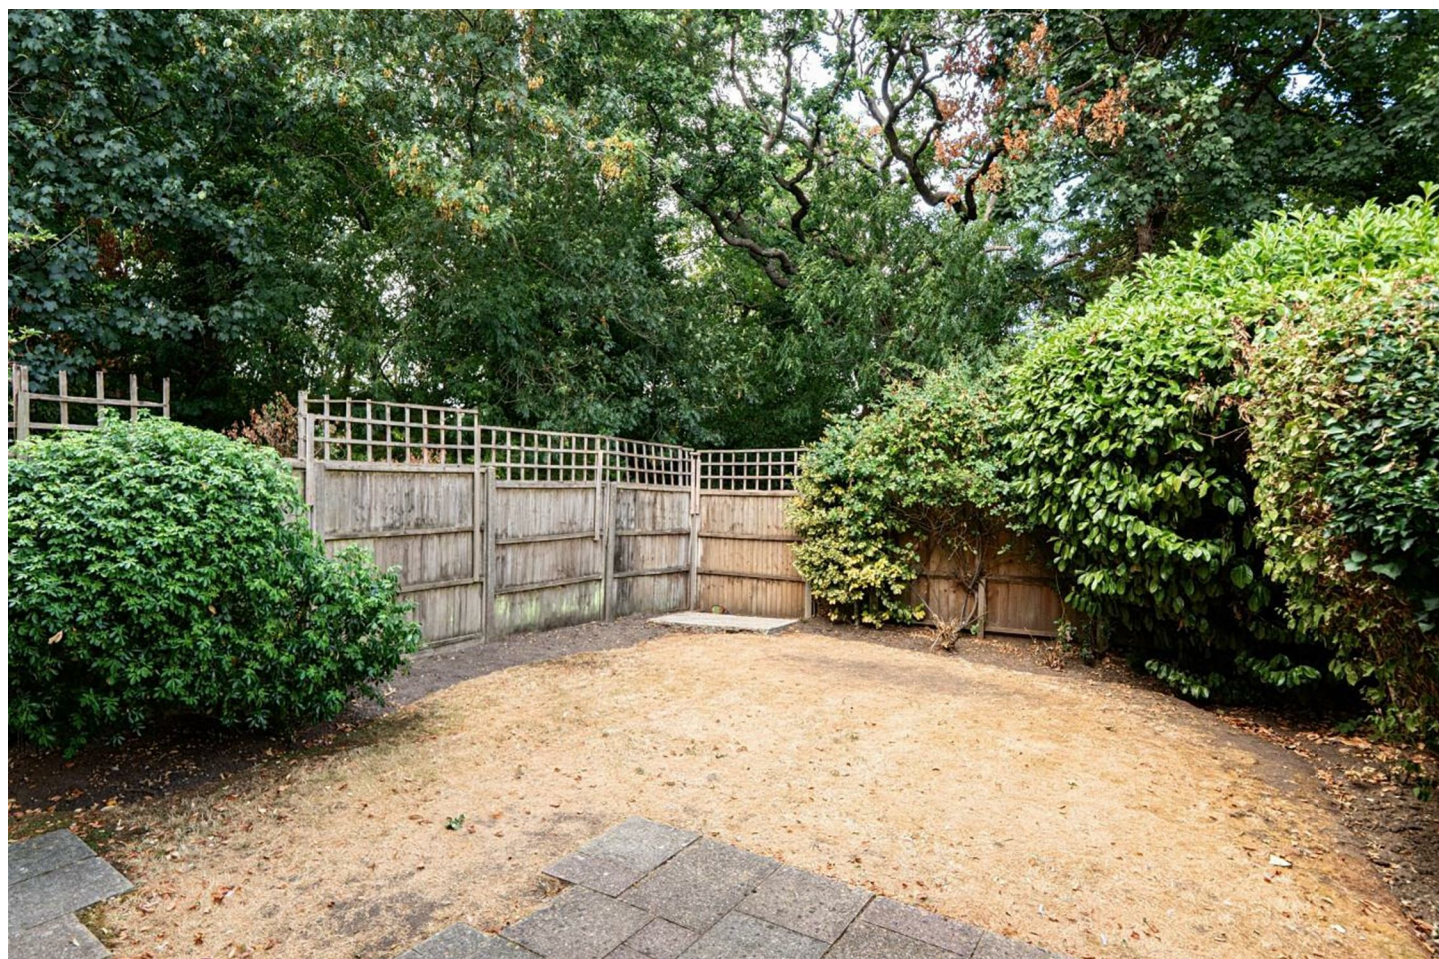



Guildown Avenue, London, N12

Approximate Area = 1287 sq ft / 119.5 sq m
For identification only - Not to scale

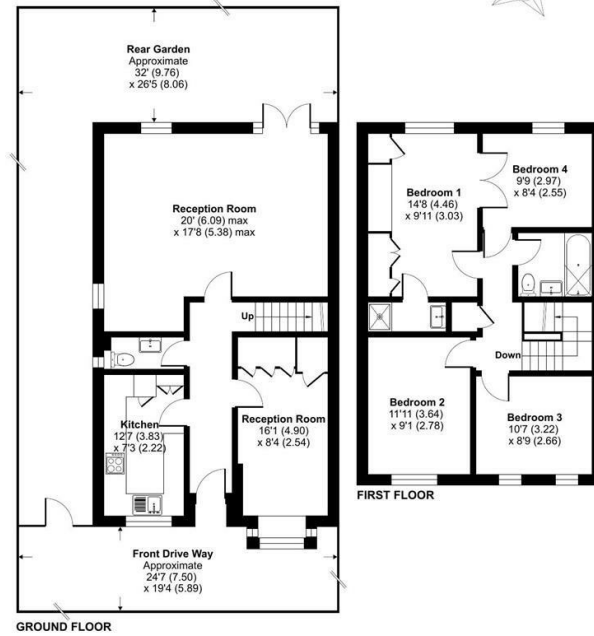

Floor plan produced in accordance with RICS Property Measurement 2nd Edition, incorporating International Property Measurement Standards (IPMS2 Residential). © richcom 2026. Produced for Real Estates. REF: 1512753

Energy Efficiency Rating		
	Current	Potential
Very energy efficient - lower running costs		
A		
B		
C		
D		
E		
F		
G		
Not energy efficient - higher running costs		
EU Directive		



Real Estates Woodside Park Office:
14/14a Sussex Ring
Woodside Park N12 7HX

II : 020 8445 6387
e : info@realestates-wsp.co.uk
w : www.realestates-wsp.co.uk