



HODSONS

OFFERS OVER

£200,000

Tithe Barn Street

Wakefield, WF4 6LG



HODSONS

PROPERTY SUMMARY

A beautifully improved stone end-terrace house in the heart of Horbury, offered with no onward chain. Recently refurbished with a quality fitted kitchen, modern bathroom, full redecoration and new floor coverings, this is a move-in-ready home ideal for first-time buyers, downsizers or investors. Featuring UPVC double glazing, gas central heating, a lawned rear garden and a detached single garage, all within walking distance of Horbury's excellent amenities.

2



1




1






HODSONS



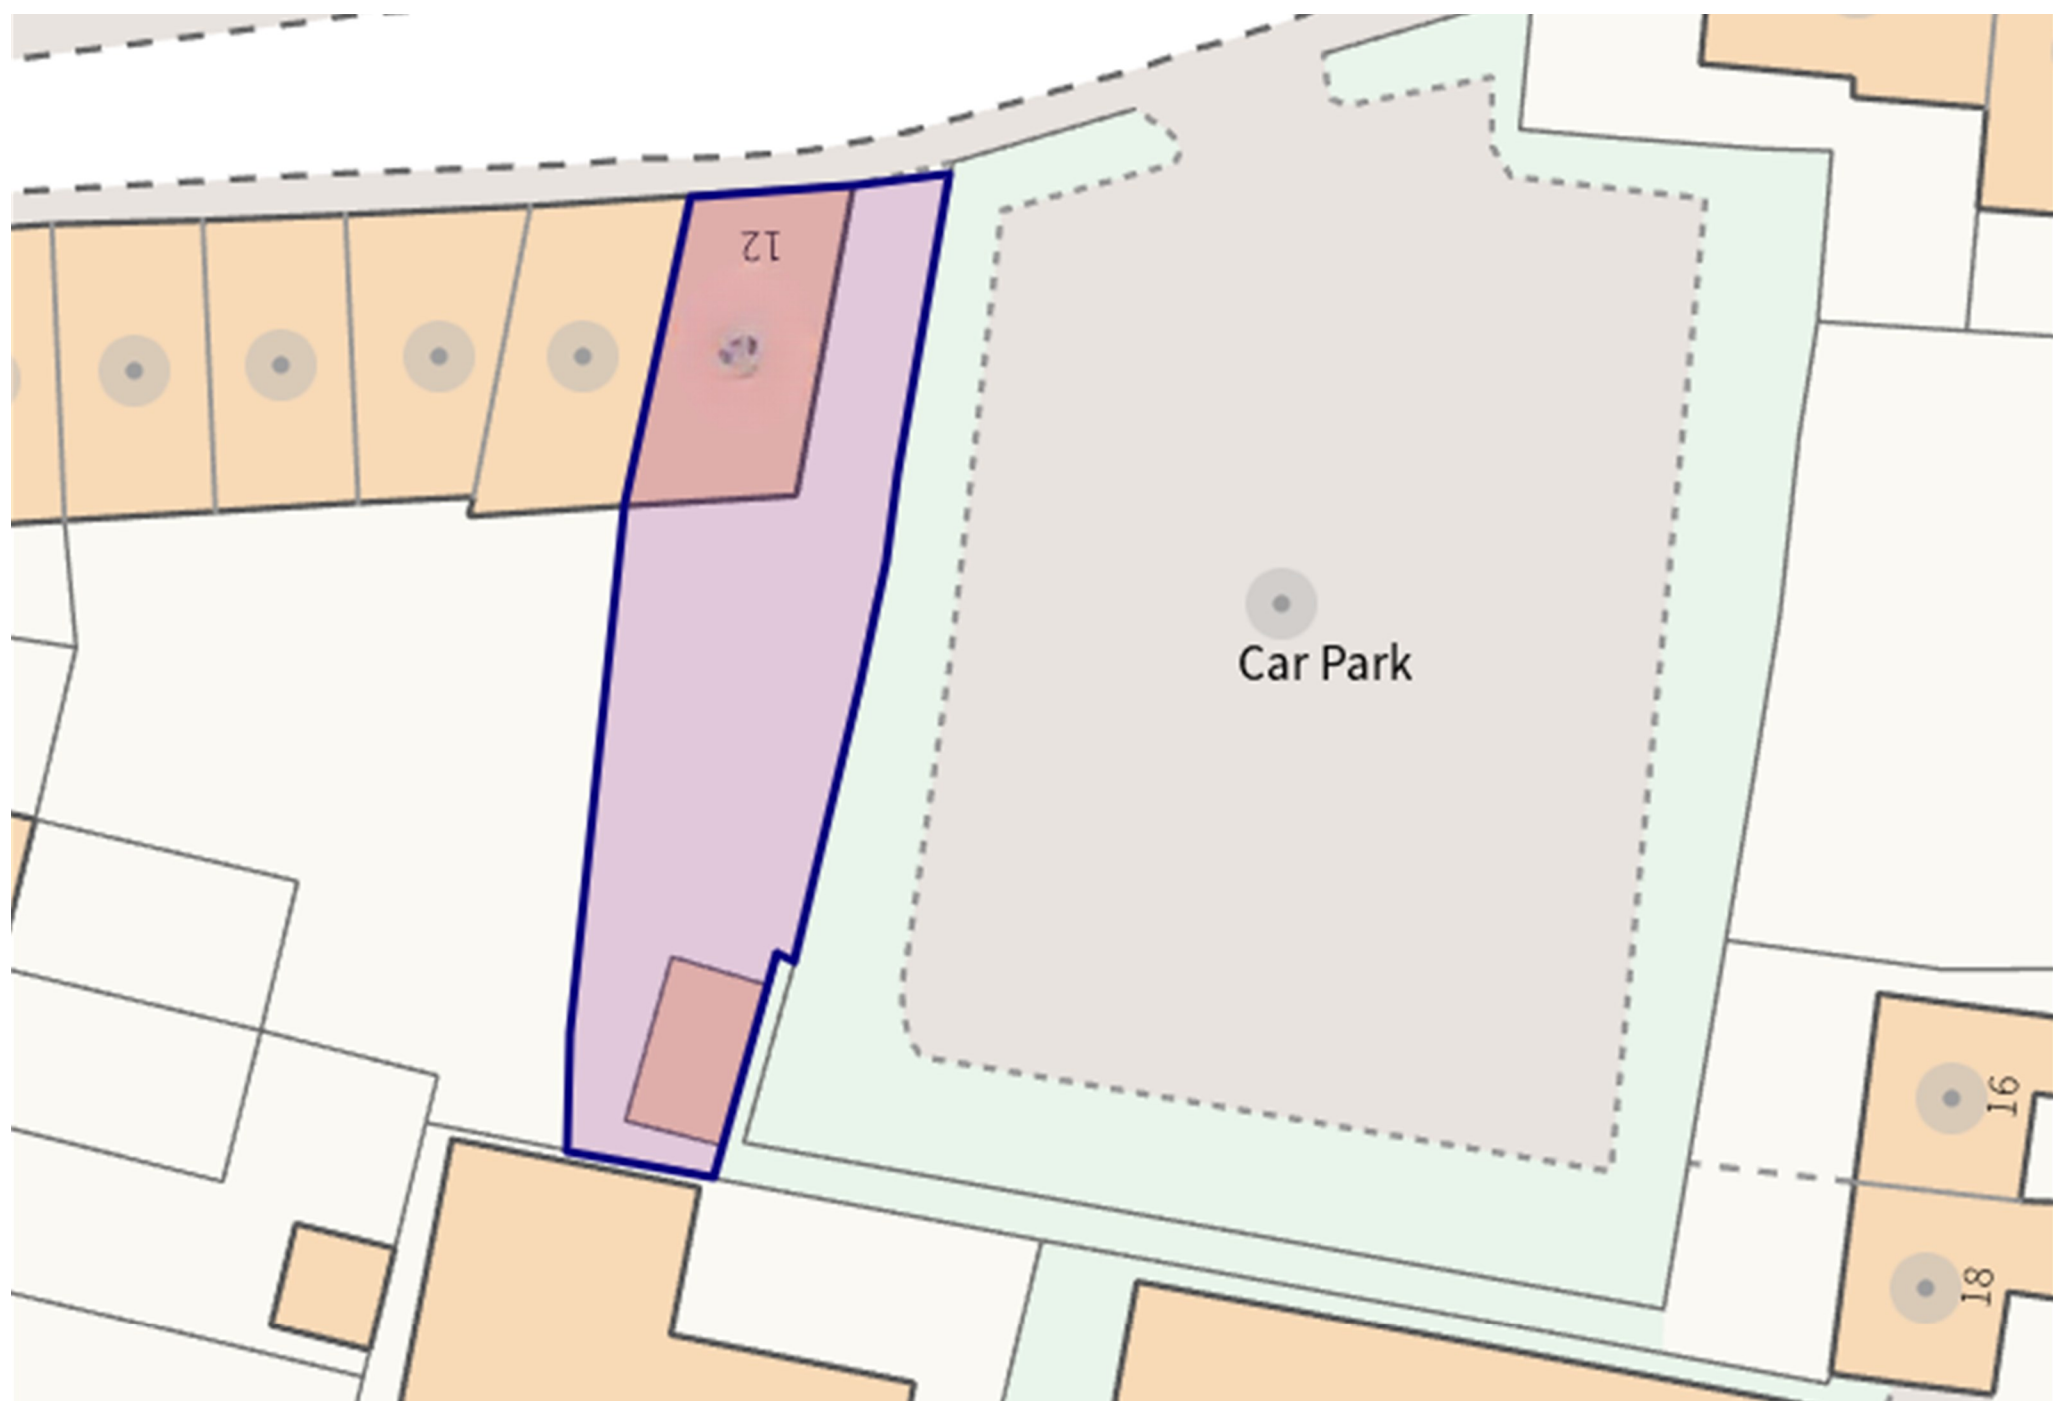

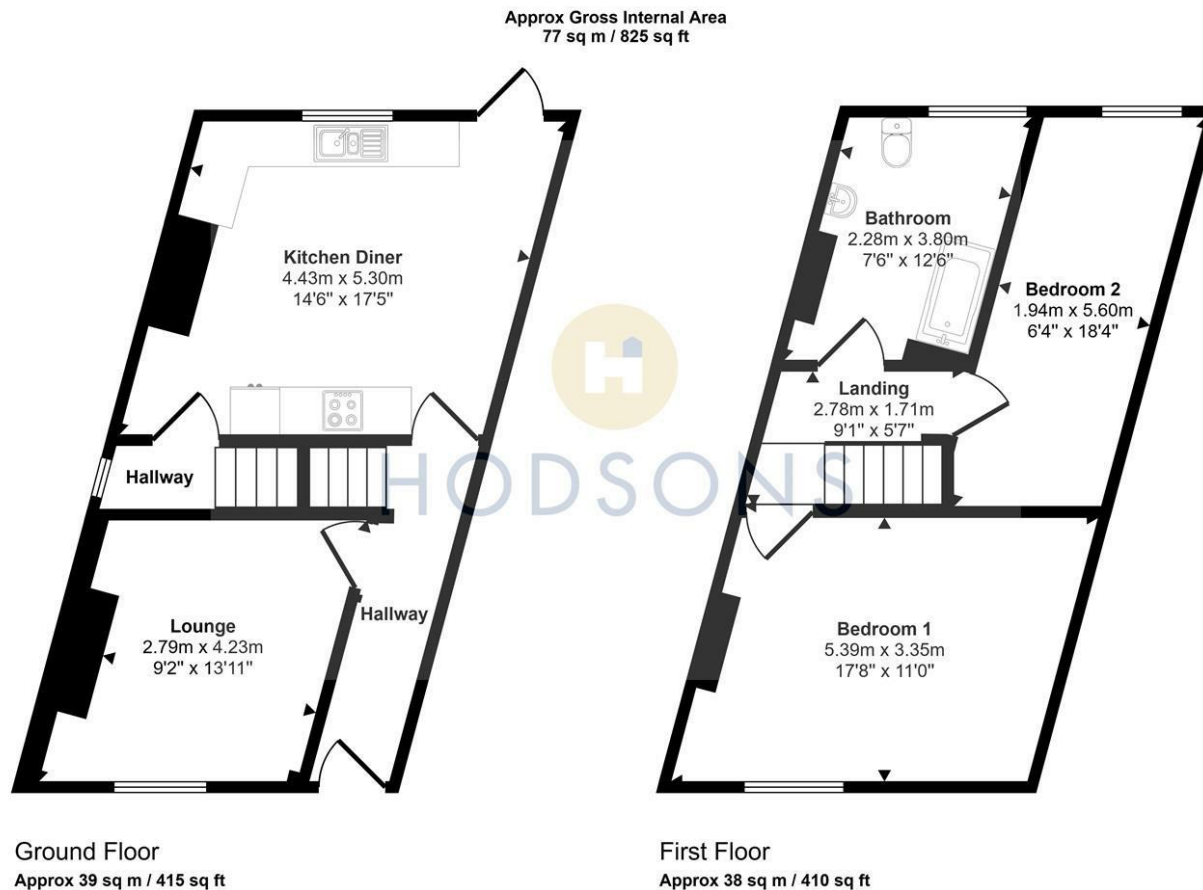

This floorplan is only for illustrative purposes and is not to scale. Measurements of rooms, doors, windows, and any items are approximate and no responsibility is taken for any error, omission or mis-statement. Icons of items such as bathroom suites are representations only and may not look like the real items. Made with Made Snappy 360.

LOCAL AUTHORITY

Wakefield

TENURE


Freehold

COUNCIL TAX BAND

B

VIEWINGS

By prior appointment only

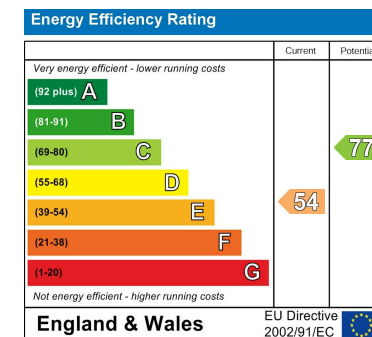

Agents Note: Whilst every care has been taken to prepare these particulars, they are for guidance purposes only. All measurements are approximate and are for general guidance purposes only and whilst every care has been taken to ensure their accuracy, they should not be relied upon and potential buyers/tenants are advised to recheck the measurements



OFFICE ADDRESS

37-39 George Street
Wakefield
West Yorkshire
WF1 1LX

OFFICE DETAILS

01924 200544
wakefield@hodsonsproperty.co.uk
www.hodsonsproperty.co.uk