


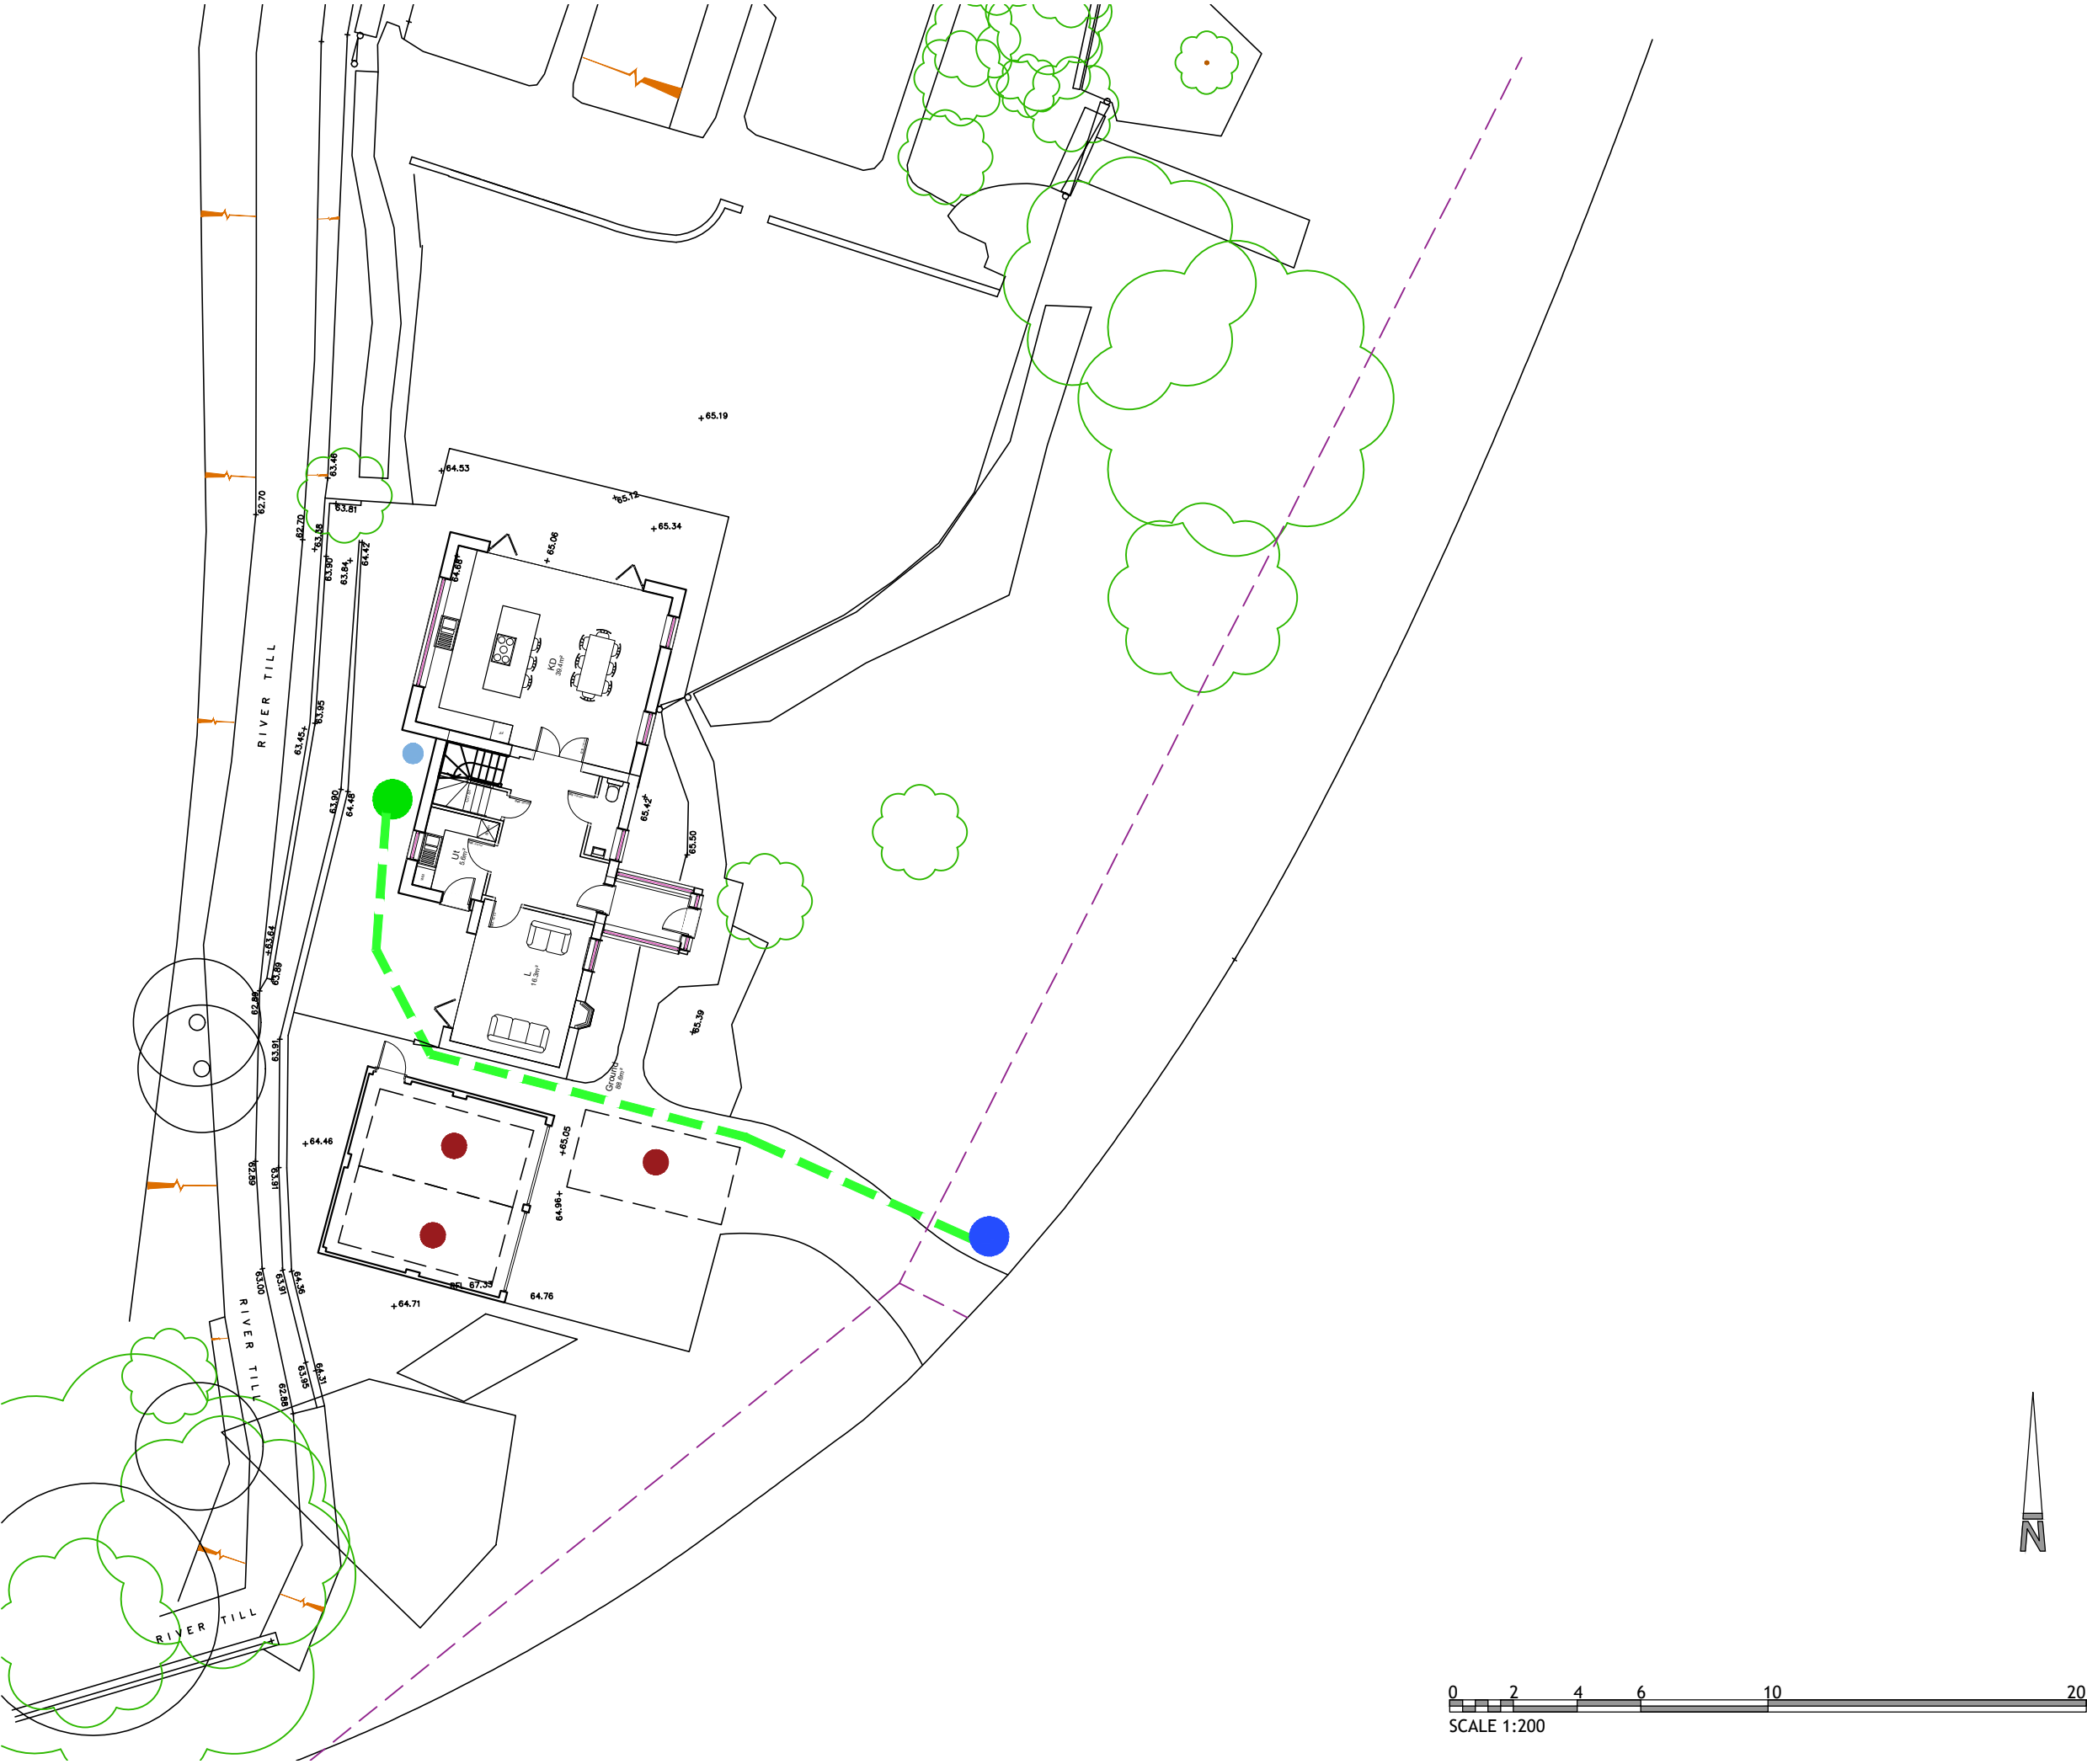

CAR PARKING KEY	
	Parking Space
CYCLE PARKING KEY	
	4no. cycles
REFUSE STRATEGY	
	Private refuse storage location.
	Kerbside collection points for houses.
Travel Distances	
	Residents (max 30m).
VISIBILITY SPLAY	
	43m with 2.4m set back

REV	DESCRIPTION	DRN	CHD	DATE
-----	-------------	-----	-----	------

SCALE	1/200@A3	DATE	SEP_25
-------	----------	------	--------

DRAWN	PJP	CHK	PJP
-------	-----	-----	-----

DRAWING NO.	PL005	REV	-
-------------	-------	-----	---

TITLE	BECKBRIDGE YELDEN_MK44_1AW
-------	-------------------------------

DETAILS	PROPOSED SITE_PLAN
---------	-----------------------



PjP Architect
School House
Melchbourne
MK44 1BB
T: 07801054648

mail - peterprescott79@aol.co.uk
web - www.pjparchitect.com