





J.C.
1853

17

WESTBOURNE
MANOR





Apartment 3 Westbourne Manor

17 Westbourne Road • Broomhill • S10 2QQ

£200,000

Guide Price £200,000 - £210,000 Forming part of an impressive converted stone-built manor house, this beautifully presented two-bedroom apartment effortlessly combines original period character with contemporary styling. Located within the highly sought-after Broomhill Conservation Area, the property enjoys a light and spacious feel throughout, enhanced by high ceilings and double-glazed wooden windows in keeping with the building's heritage. The heart of the home is the open-plan living and dining space, a flexible and sociable area flooded with natural light and enjoying far-reaching views towards the city. The proportions and ceiling height create an immediate sense of space, while the tasteful modern finish ensures practicality for modern living. The contemporary kitchen is fitted with integrated appliances including an oven, electric hob, washing machine and fridge freezer, providing a sleek and functional layout. There are two well-proportioned bedrooms, with the principal bedroom benefiting from full-length mirrored sliding wardrobes, offering excellent built-in storage while enhancing the sense of light and space. The property retains the charm and character associated with a home of this era, blending period features with modern finishes to create a stylish and comfortable living environment. Externally, the development benefits from secure gated access to a communal car park with an allocated parking bay, a rare and highly desirable feature within this central S10 location. Situated just a short



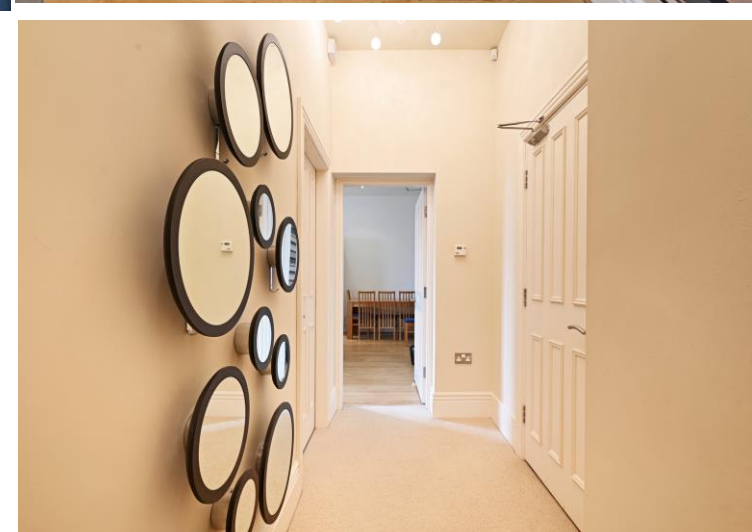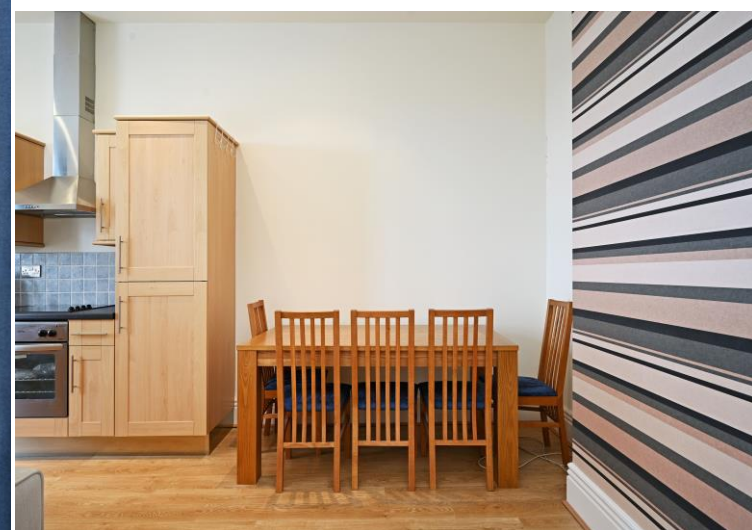


- Charming 1st Floor Apartment
- 2 Bedrooms & Modern Bathroom
- Original Period Character & Contemporary Styling
- Light & Airy Spacious Accommodation
- Superb Open Plan Living Space
- Secure Allocated Parking
- Part of Broomhill Conservation Area
- Lease was Executed on 31/1/2006 £100pa
- Service Charge £5,189.16



APARTMENT 3, WESTBOURNE MANOR

APPROXIMATE GROSS INTERNAL AREA = 63.4 SQ M / 682 SQ FT

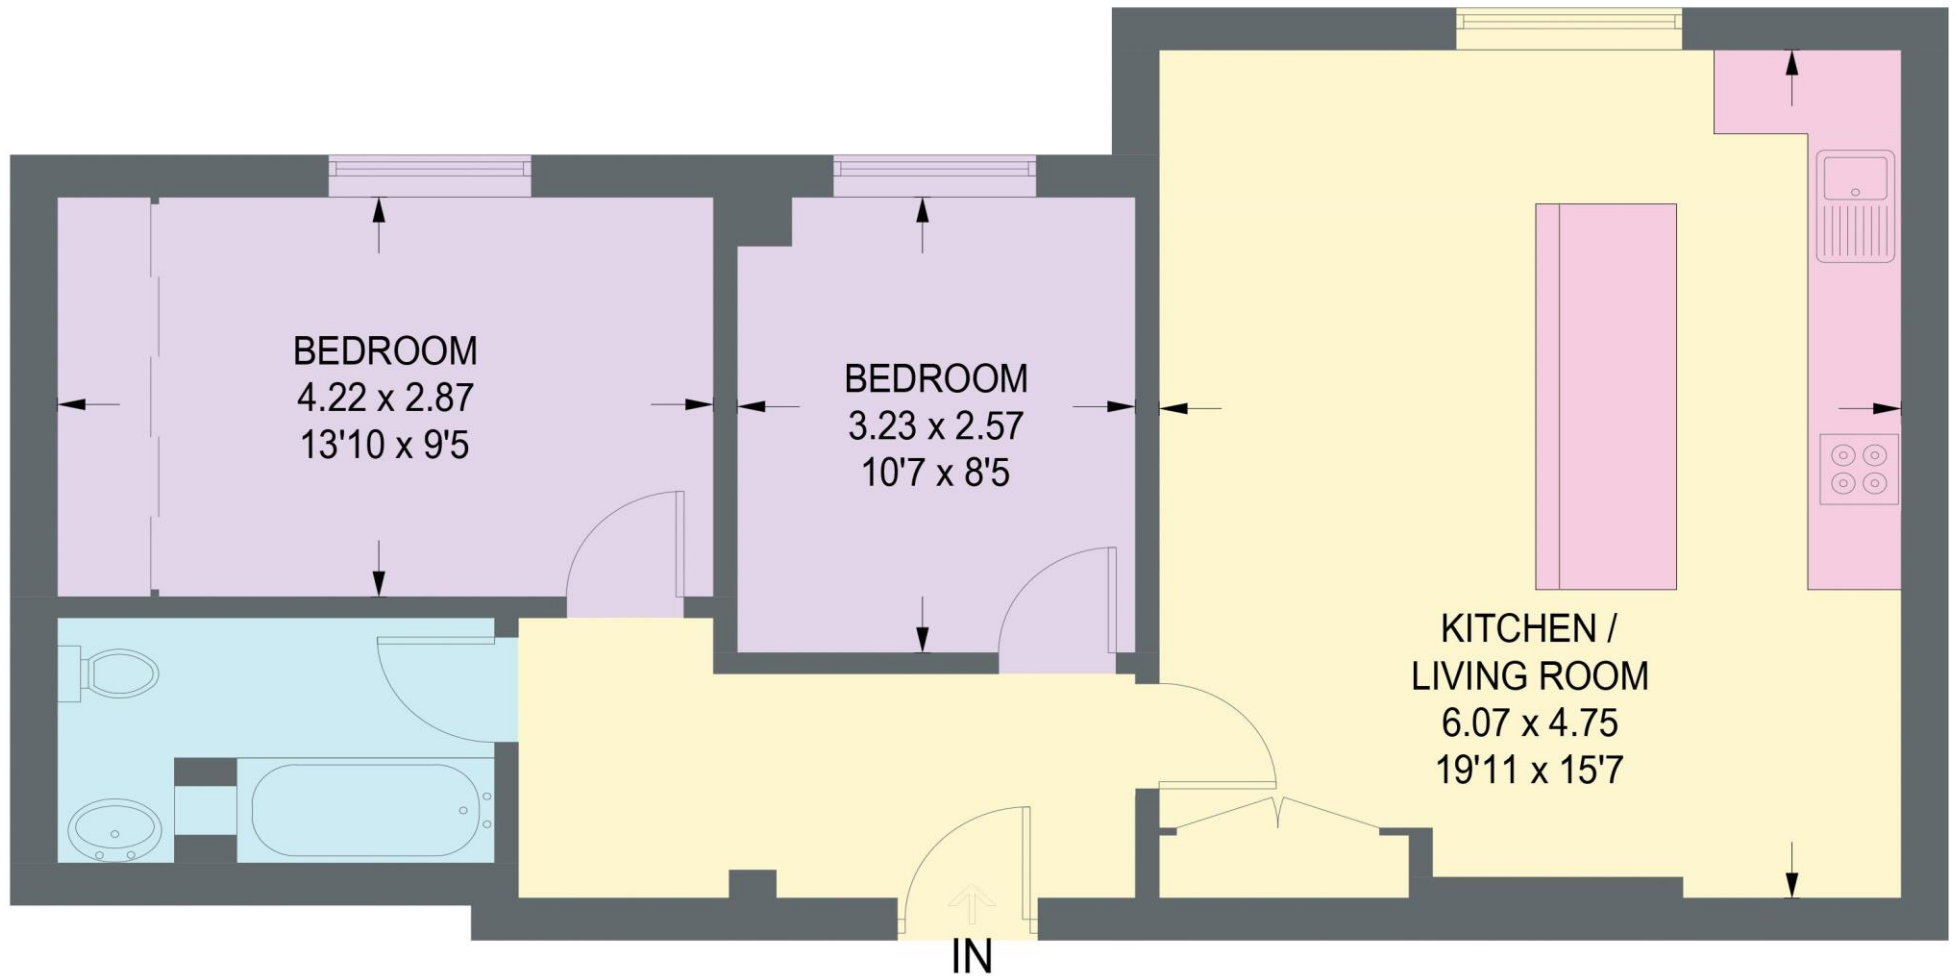

FIRST FLOOR

Illustration for identification purposes only,
measurements are approximate, not to scale.



haus

West Bar House, 137 West Bar, Sheffield, S3 8PU
hello@haushomes.co.uk haushomes.co.uk

0114 276 8868