



WentWorth
Estate Agents



Ground Floor, 30 Great Pulteney Street, Bathwick, Bath, BA2 4BU

- Two Bedroom, Two Bathroom Grade I Listed Apartment • Spacious and Bright with Character and Charm • Retaining many Period Features • Level Walk into The City Centre • Offered for Sale with No Onward Chain

Price guide £550,000

Location

Situated in one of Bath's most iconic streets is this superb apartment. The property is a short level walk from the city centre across the famous Pulteney Bridge. Bath offers an abundance of fine dining choices and boutique shops, with The Theatre Royal and the Thermae Spa also both a leisurely stroll away. There are transport links to London either from junction 18 of the M4 which lies to the north of the city or by rail from Bath Spa railway station to London Paddington (Approx 90 mins). The World Heritage City is famous for its golden architecture, parks and history.

Internal Description

Entering this handsome building you are greeted with an impressive communal hallway, with the front door to the apartment to your right. Once inside, you will find a warm and welcoming entrance hallway leading to the living room, which is situated to the front. This inviting room enjoys plenty of natural light by way of the two beautiful sash windows, both having charming window seats. Filled with period character, the living room is spacious and light and boasts a delightful feature fireplace. With plenty of room for a dining table, this is a superb space to relax or entertain. The galley style kitchen is conveniently located next to the living room and is fitted with stylish wall and base units, which are complemented by the worktops and flooring. This well-appointed kitchen also has a useful utility cupboard with space for a washing machine and tumble drier. Taking the steps down are you are met with a very generous bedroom which is flooded with natural light from the gorgeous sash windows, which overlook a very pretty neighbouring garden. A well-appointed en-suite comprises of a bath, with shower over, wash hand basin and w/c. The second bedroom is a light and airy double and offers plenty of storage space. This pretty room overlooks neighbouring gardens to the rear. A generous shower room with a traditional three piece suite and walk-in shower is situated next to the second bedroom.

External Description

This most handsome property is accessed by way of a classic Georgian front door which leads into the impressive communal entrance hallway. A most useful vault room is to be found via stairs down to the front of the property. This space has a secure external door which leads into a shared vault with separate storage for each apartment, ideal for sporting equipment, bicycles or indeed a wine cellar.

Additional Information

Tenure - Leasehold with Share of Freehold
Listed Status - Grade I
Approx. Lease Length - 982 years
Annual Service Charges - £3732.00

Council Tax Band - D
EPC - C

Agents Note


Important Notice

These particulars are intended as a general guide to the property and do not constitute an offer or contract, nor form part of one. Wentworth Estate Agents has taken reasonable care in preparing the information provided, including information supplied by the seller and other sources. Prospective buyers should satisfy themselves as to any matters of particular importance to them and obtain appropriate professional advice where necessary. Photographs and other marketing imagery show the property as it appeared at the time they were produced and may not represent its current condition. All areas, measurements and distances are approximate and any floor plans are provided for identification and guidance only. Unless expressly stated, Wentworth Estate Agents has not tested any appliances, equipment, fixtures, fittings or services and cannot confirm their condition or working order. Any reference to alterations, extensions or the use of any part of the property should not be taken as confirmation that any necessary planning permission, building regulations approval or other consent has been obtained. Information relating to tenure, leases, rights, restrictions and other legal matters should be verified by the buyer's conveyancer. Nothing in these particulars limits the obligations of Wentworth Estate Agents under applicable consumer protection legislation, including its responsibility to provide material information and not to give misleading information.

Great Pulteney Street, Bath, BA2

Approximate Area = 856 sq ft / 79.5 sq m

For identification only - Not to scale

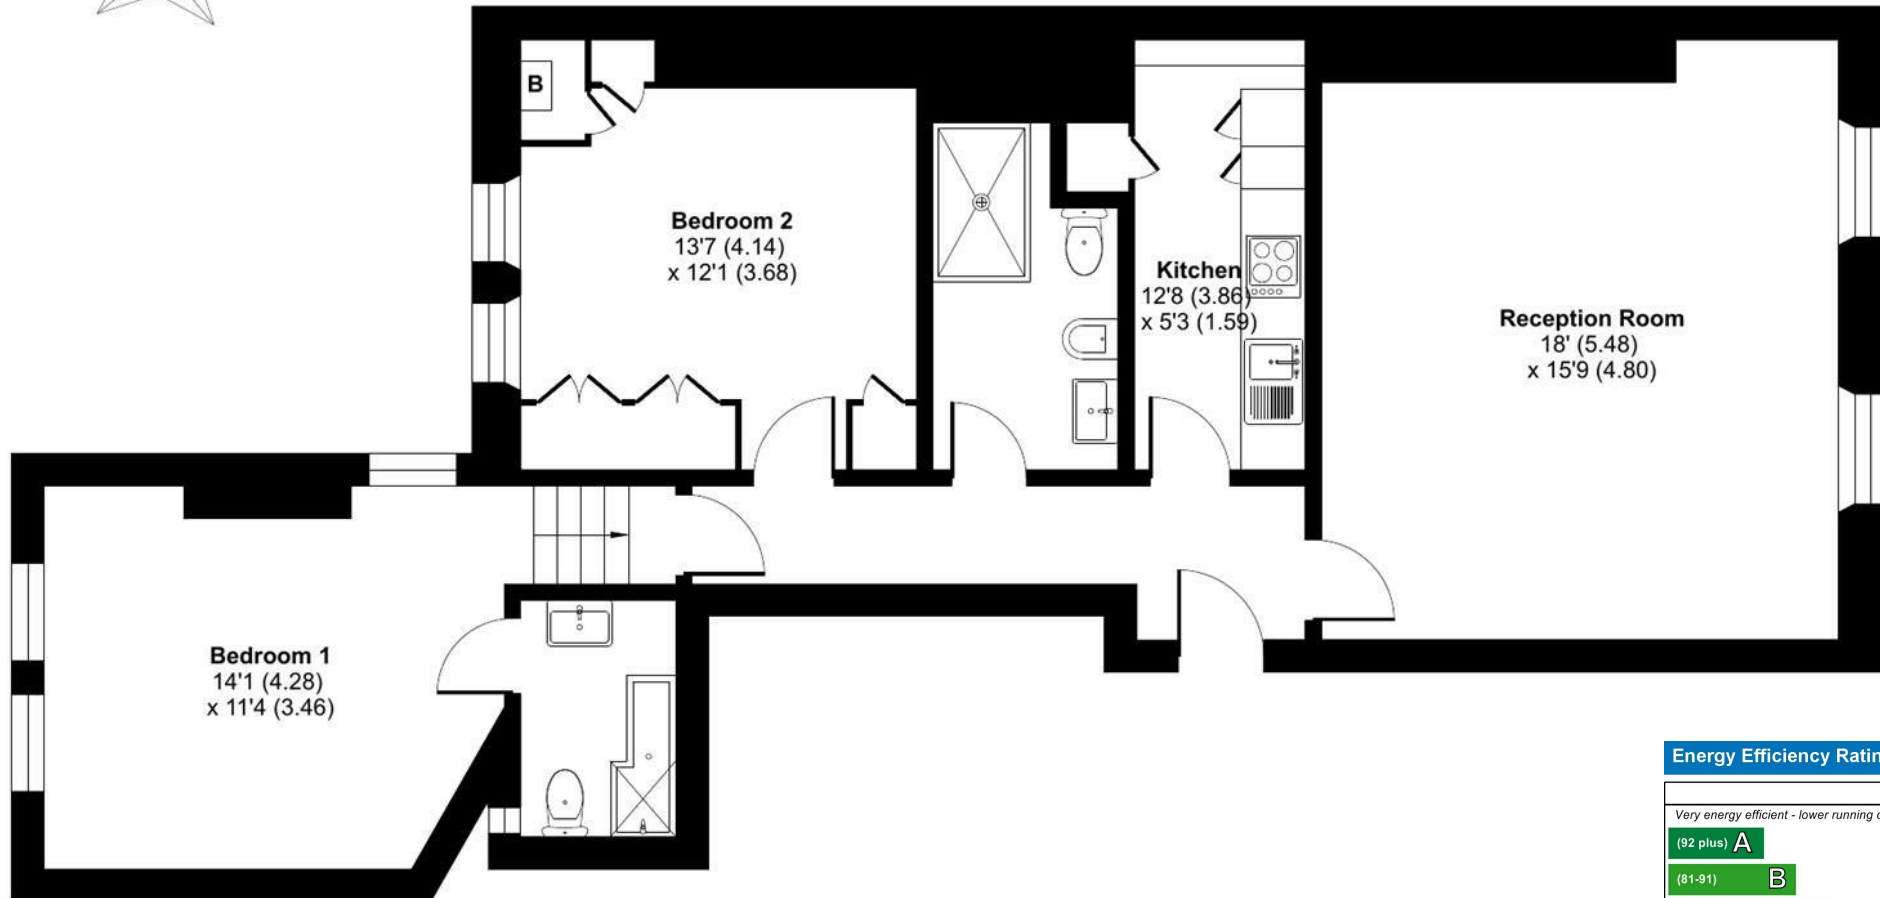

GROUND FLOOR




Floor plan produced in accordance with RICS Property Measurement 2nd Edition, Incorporating International Property Measurement Standards (IPMS2 Residential). © nichecom 2026. Produced for WentWorth Estate Agents (Bath). REF: 1487950



Energy Efficiency Rating		
	Current	Potential
Very energy efficient - lower running costs		
(92 plus) A		
(81-91) B		
(69-80) C	73	80
(55-68) D		
(39-54) E		
(21-38) F		
(1-20) G		
Not energy efficient - higher running costs		
England & Wales		
EU Directive 2002/91/EC		



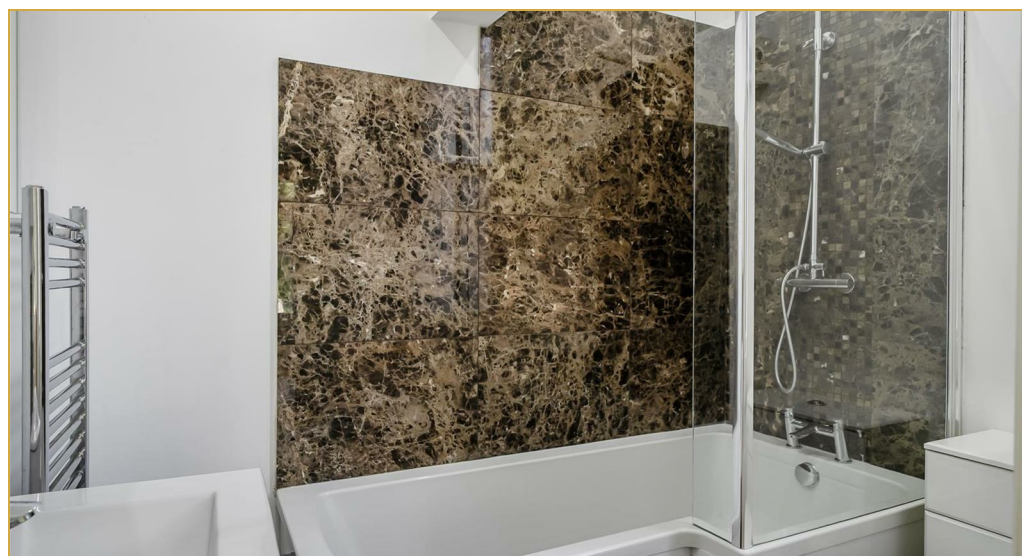

Wentworth Estate Agents

25 Monmouth Street, Bath, BA1 2AP

01225 904904

bath@wentworthea.com

www.wentworthea.com

Important Notice 1. Particulars: These particulars are not an offer or contract, nor part of one. You should not rely on statements by Wentworth Estate Agents in the particulars or by word of mouth or in writing ("information") as being factually accurate about the property, its condition or its value. Neither Wentworth Estate Agents nor any joint agent has any authority to make any representations about the property, and accordingly any information given is entirely without responsibility on the part of the agents, seller(s) or lessor(s). 2. Photos etc: The photographs show only certain parts of the property as they appeared at the time they were taken. Areas, measurements and distances given are approximate only. 3.Regulations etc: Any reference to alterations to, or use of, any part of the property does not mean that any necessary planning, building regulations or other consent has been obtained. A buyer or lessee must find out by inspection or in other ways that these matters have been properly dealt with and that all information is correct.

