



Hillside Court Black Moss Lane, Ormskirk

Ormskirk

Guide Price £118,000

Flat 2

Hillside Court Black Moss Lane, Ormskirk

Well-maintained ground floor two-bedroom apartment for over-55s in Hillside Court, Ormskirk. Spacious, accessible, with communal gardens, parking, and excellent local amenities. Council Tax band: C

Tenure: Leasehold


EPC Energy Efficiency Rating: B

EPC Environmental Impact Rating:

- Over 55's Complex
- Ground Floor Apartment
- Two Bedrooms
- Communal Gardens
- Perfect Location
- Allocated Parking
- Living/Dining Area
- Multiple Communal Areas





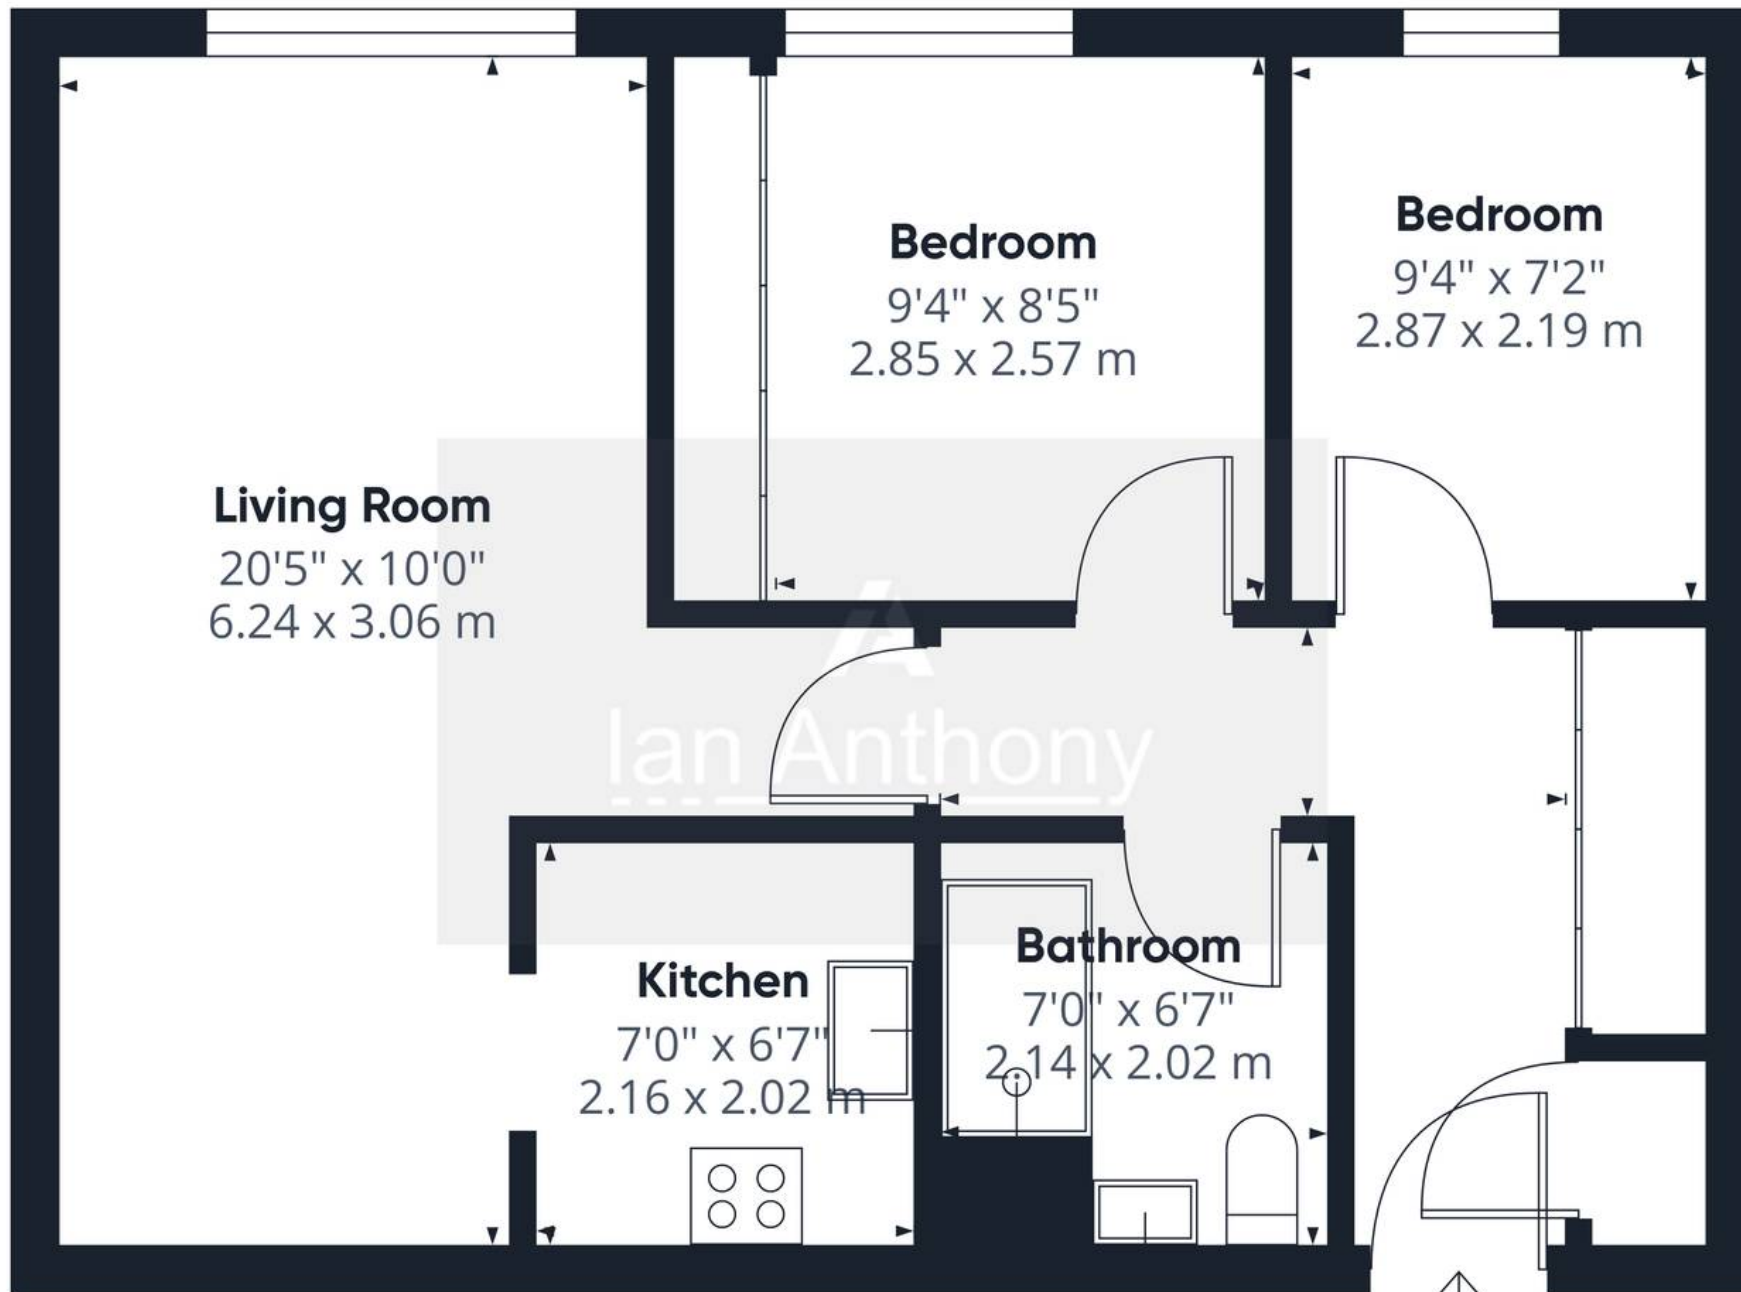

Approximate total area⁽¹⁾

541 ft²

50.2 m²

(1) Excluding balconies and terraces

Calculations reference the RICS IPMS 3C standard. Measurements are approximate and not to scale. This floor plan is intended for illustration only.

GIRAFFE360



IAN ANTHONY

5 Burscough Street, Ormskirk – L39 2EG

01695580888

enquiries@iananthonyestates.co.uk

iananthonyestates.co.uk/

