



90 Highbury Grove
Clapham | Bedford | MK41 6DX



90 Highbury Grove

Clapham | Bedford | MK41 6DX

Price £415,000

Semi-detached four-bedroom home set back from the road on a generous plot...

Key Features

Living room with feature working fireplace

Sizeable fitted kitchen/breakfast room

Spacious conservatory

Family room and utility

Master bedroom with ensuite wet room

Three further well-proportioned bedrooms

Family bathroom

Generous private garden

Plenty of off-road parking

Countryside views

Freehold

- Council Tax Band: D
- Energy Efficiency Rating: C





This is an excellent opportunity to acquire a four-bedroom semi-detached family home, set back from the road and occupying a generous plot, enjoying attractive countryside views and within the sought-after village of Clapham.

The ground floor begins with an enclosed porch leading into a welcoming entrance hall, with a convenient downstairs WC positioned off to the side. The living room features oak floorboards, a working fireplace, and wooden bi-fold doors opening into a spacious conservatory, creating a seamless flow between living and entertaining spaces. The property also offers a well-proportioned fitted kitchen/breakfast room, which connects through to a family room and continues into a useful utility room.

To the first floor, the master bedroom includes fitted storage, an ensuite wet room and a Juliet balcony. There are two further well-proportioned double bedrooms, one of which also benefits from fitted storage, along with a fourth small double bedroom. The accommodation is completed by a family bathroom fitted with a bath and overhead shower, serving the remaining bedrooms.

To the front of the property there is ample off-road parking and an EV charger, while the rear enjoys a generous, enclosed private garden, mainly laid to lawn and with a paved patio area. Further benefits include gas central heating and double-glazed windows throughout.




Highbury Grove is a well-established residential road in the popular village of Clapham, on the outskirts of Bedford. The area offers a strong blend of village living and convenience, with local amenities, well-regarded schools, and excellent transport links into Bedford and London via the mainline station. Surrounded by countryside, woodland and green spaces, Clapham remains a popular choice for families and commuters alike.

Highbury Grove, Clapham, Bedford, MK41

Approximate Area = 1610 sq ft / 149.5 sq m

For identification only - Not to scale

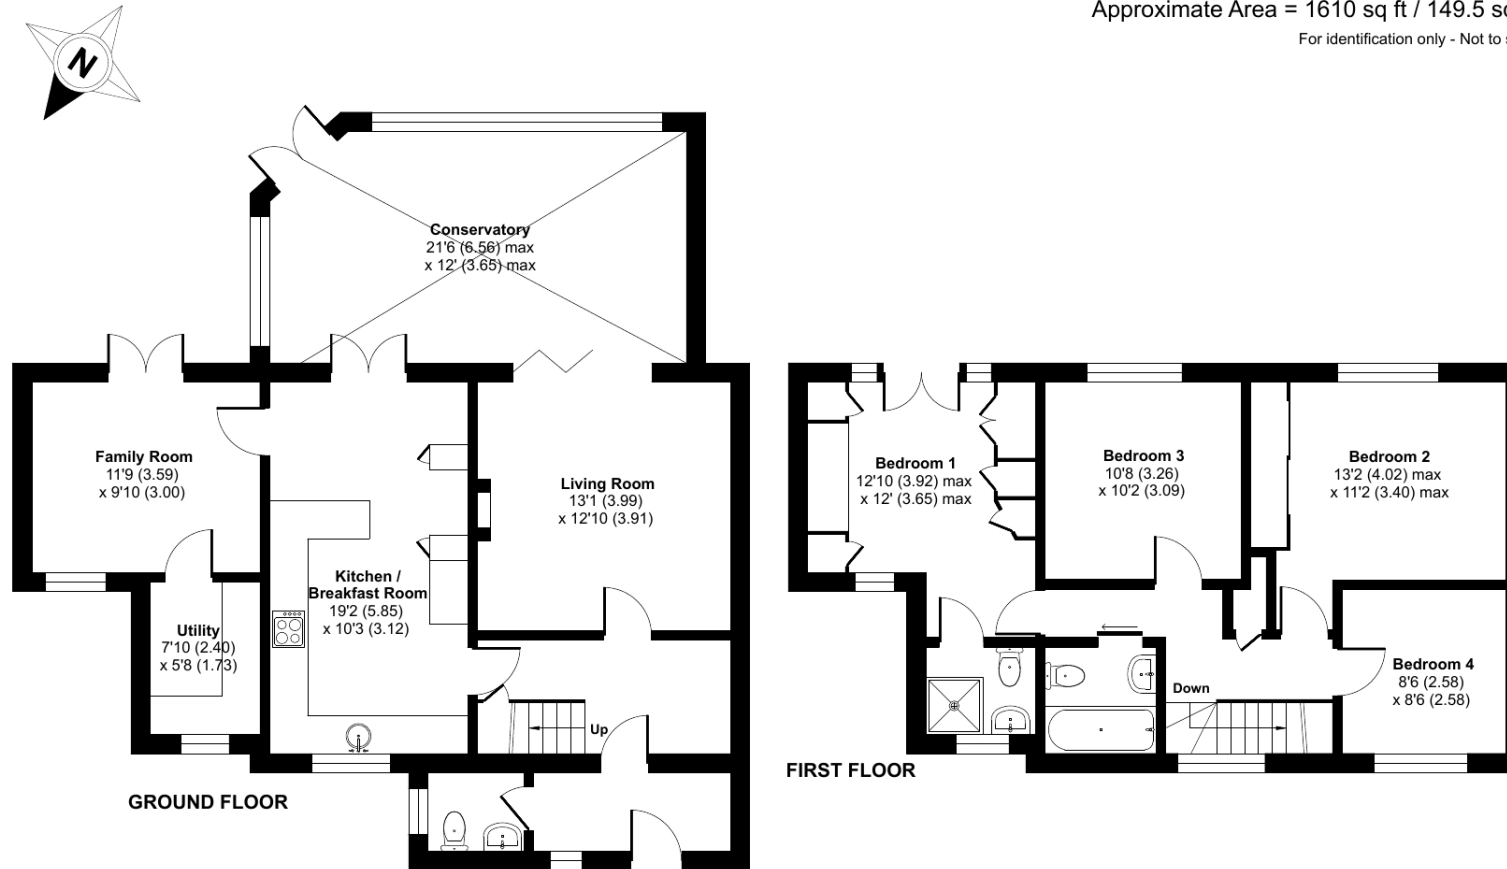

 Floor plan produced in accordance with RICS Property Measurement 2nd Edition, Incorporating International Property Measurement Standards (IPMS2 Residential). © nchecom 2026. Produced for Lane & Holmes. REF: 1469642

01234 327744 | sales@laneandholmes.co.uk | www.laneandholmes.co.uk | 66-68 St Loyes Street, Bedford, Bedfordshire, MK40 1EZ

Agents Notes: The agent has not tested any apparatus, equipment, fixtures & fittings or services and so cannot verify that they are in working order or fit for the purpose. A buyer is advised to obtain verification from their solicitor or surveyor. All photographs shown are for illustration only and may depict items that are not for sale or included in the sale of the property. Please note that we have not checked the situation with regards to planning consents, building regulation consents and any other relevant consent relating to this property and therefore, any interested applicant should carry out their own enquiries with the appropriate authorities. All measurements are approximate and for guidance only. The particulars do not form part of any contract and all properties are offered subject to contract.

 COUNTRYLIFE.CO.UK

 MAYFAIR OFFICE GROUP

 NAEA

 OFT

 rightmove.co.uk

 Zoopla.co.uk

 Lane & HOLMES LLP Est. 1985