



HARDINGS




Wood Close
Price Guide £475,000






A well presented 3-bedroom terraced property situated in a quiet, sought-after cul-de-sac, a short distance to shops, restaurants, and both mainline railway stations in Windsor town centre. This property features a separate garage and a convenient utility room, while also benefitting from a private low maintenance garden and solar panels. Located in close proximity to good local schools, the property also offers further potential to extend (STPP).

Please note that the property is timber-framed mixed with concrete elements.

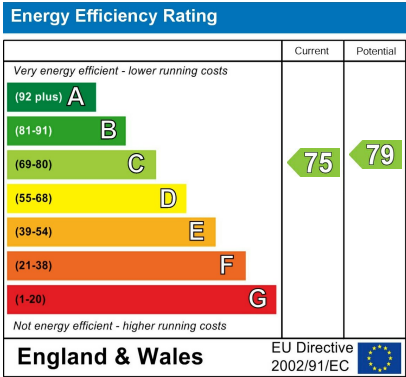

Features

- Three Bedrooms
- Utility Room
- Potential to Extend STPP
- Solar Panels
- Timber-framed & concrete construction.
- Two Bathrooms
- Modern Kitchen
- Quiet Residential Area
- Walking distance to Town Centre
- Garage

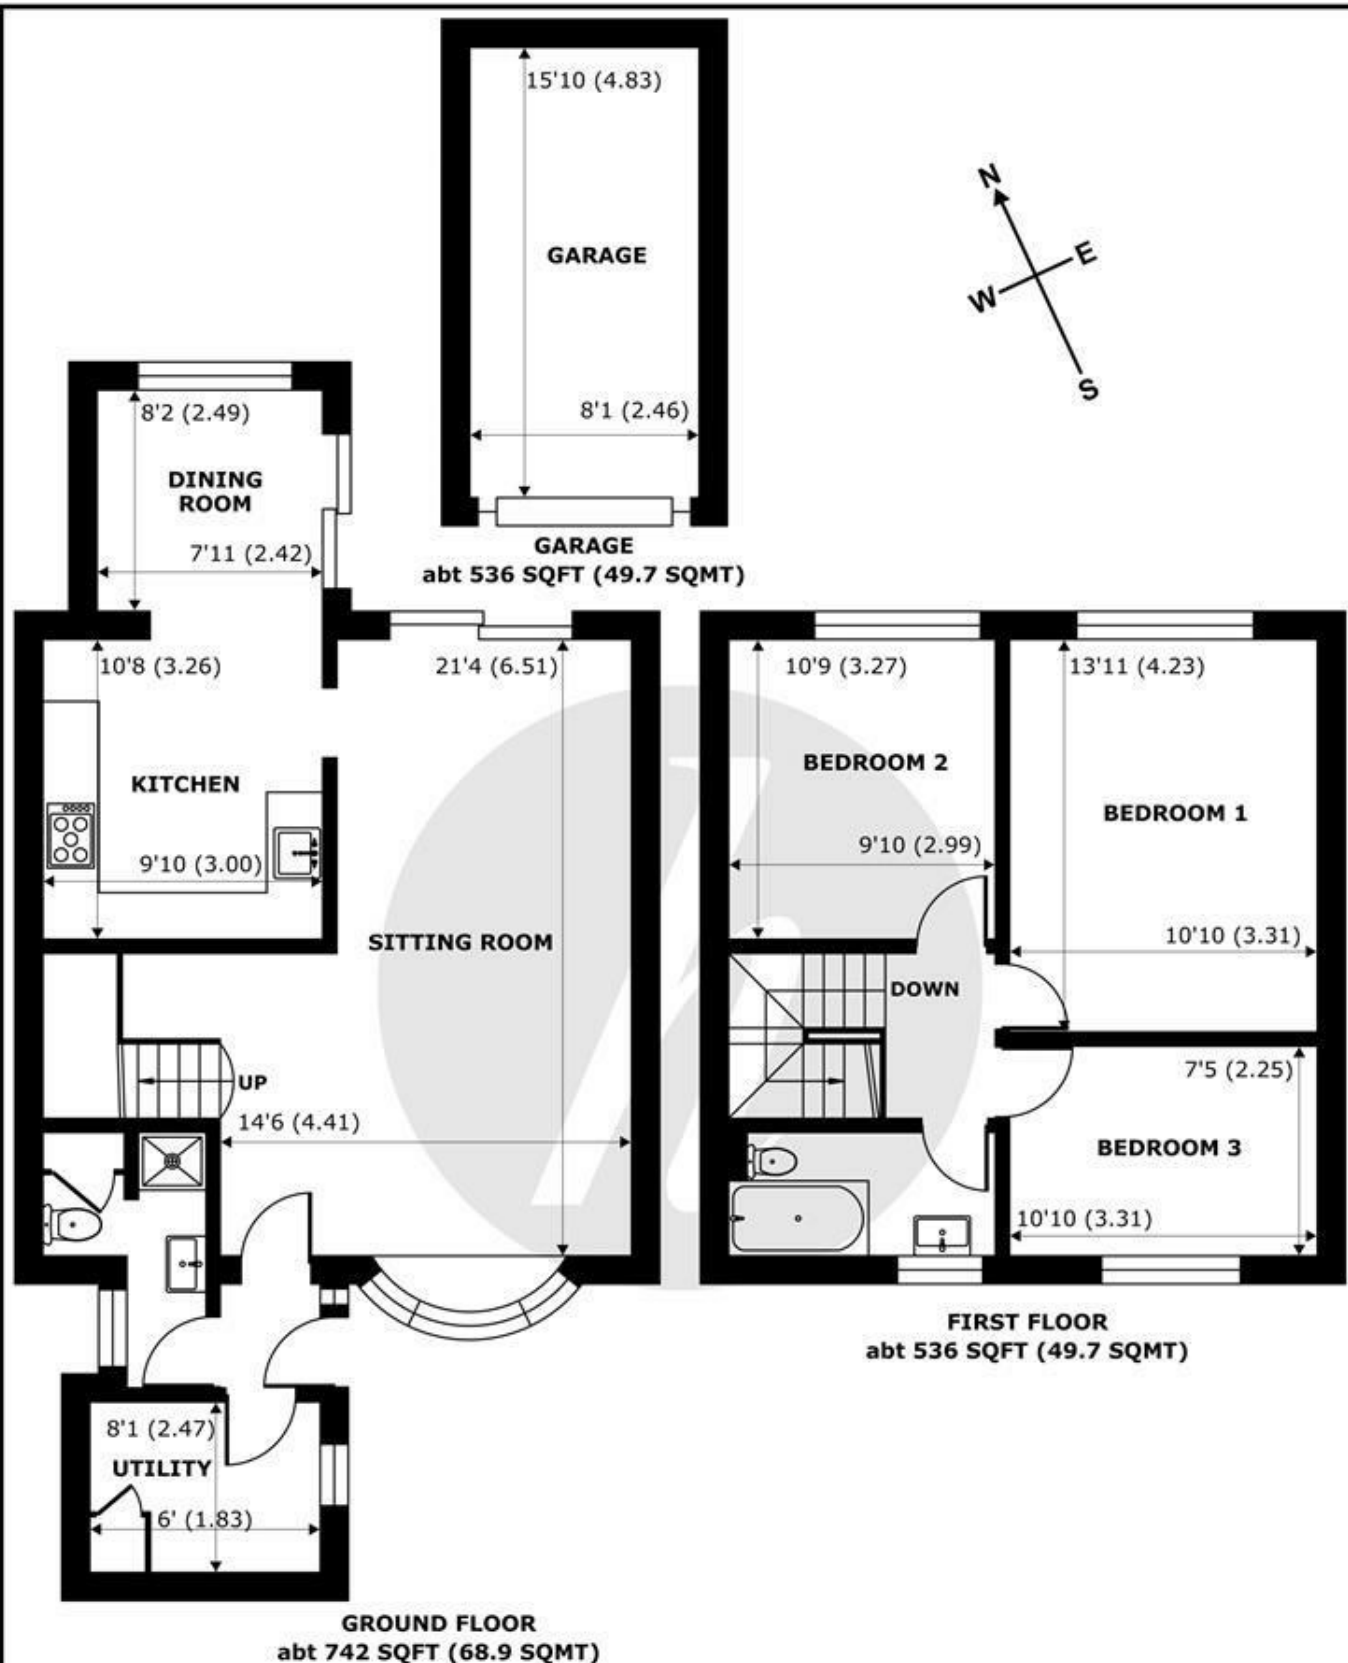

Wood Close, Windsor, Windsor, SL4




Approximate Internal Area = 1061 sq ft / 98.5 sq m (Exclude Garage)
Approximate External Area = 1278 sq ft / 118.7 sq m (Exclude Garage)

For identification only - Not to scale



Floor plan produced in accordance with RICS Property Measurement 2nd Edition, Incorporating International Property Measurement Standards (IPMS2 Residential). © nichecom 2026. Produced for Hardings. REF: 1450589



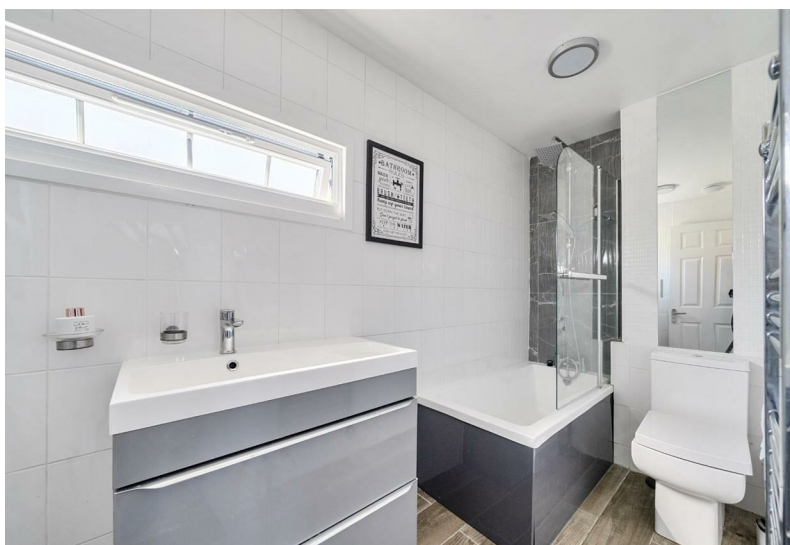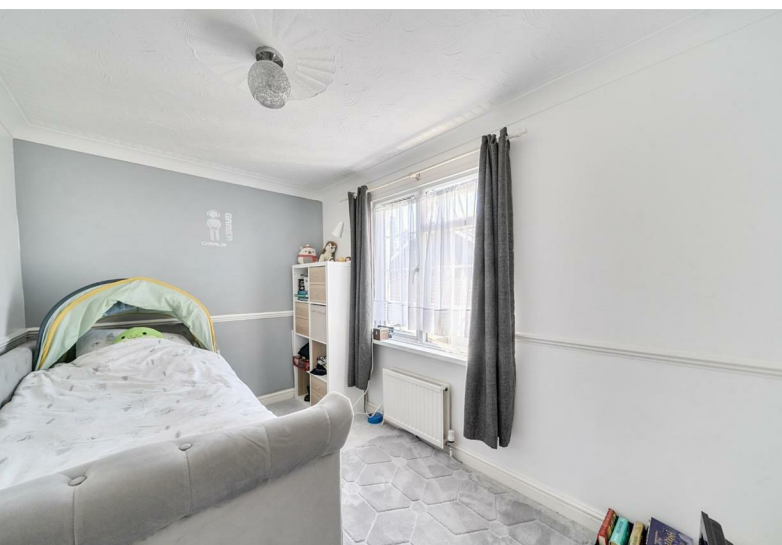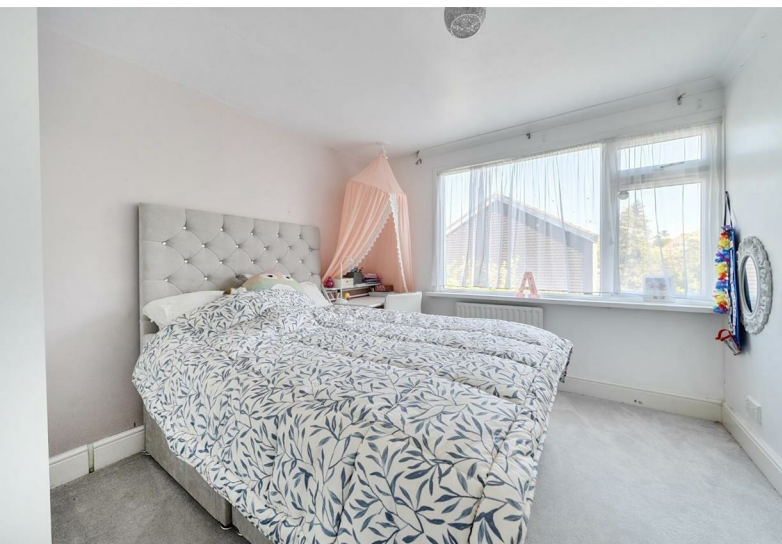

11 High Street, Windsor, Berkshire, SL4 1LD,
T: 01753 833 118 | E: info@hardings.co.uk
www.hardings.co.uk

