



Camden Road, Camden

London NW1

£525,000



Camden Road

Camden, London NW1

Two bed apartment with amazing south / west facing roof terrace. Share of Freehold & chain free.

Council Tax band: D

Tenure: Share of Freehold


EPC Energy Efficiency Rating: C

EPC Environmental Impact Rating:



Camden Road, NW1


Approx. Gross Internal Area 615 sq ft / 57.16 sq m

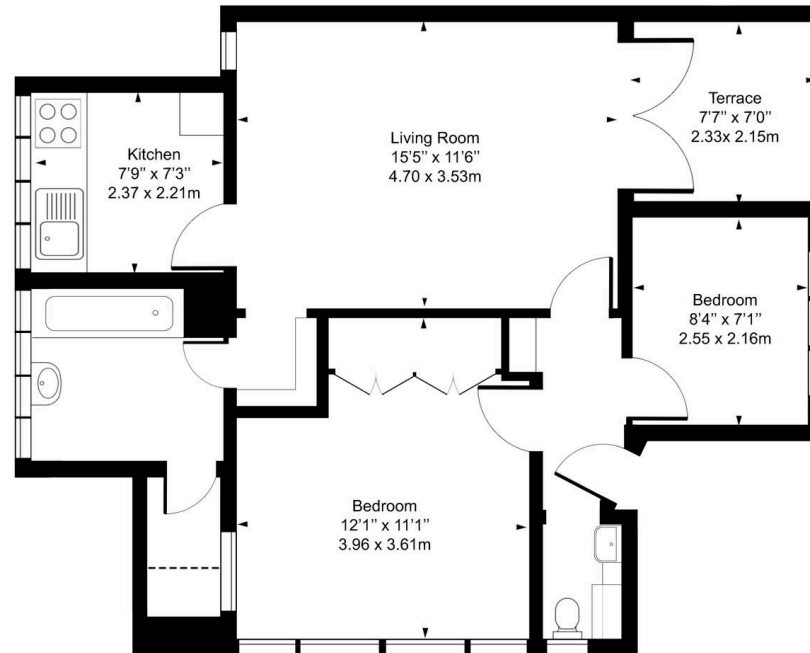

Third Floor

For Illustration Purposes Only - Not To Scale

This floor plan should be used as a general outline for guidance only and does not constitute in whole or in part an offer or contract. Any intending purchaser or lessee should satisfy themselves by inspection, search, enquiries and full survey as to the correctness of each statement. Any areas, measurements or distances quoted are approximate and should not be used to value a property or be the basis of any sale or let.

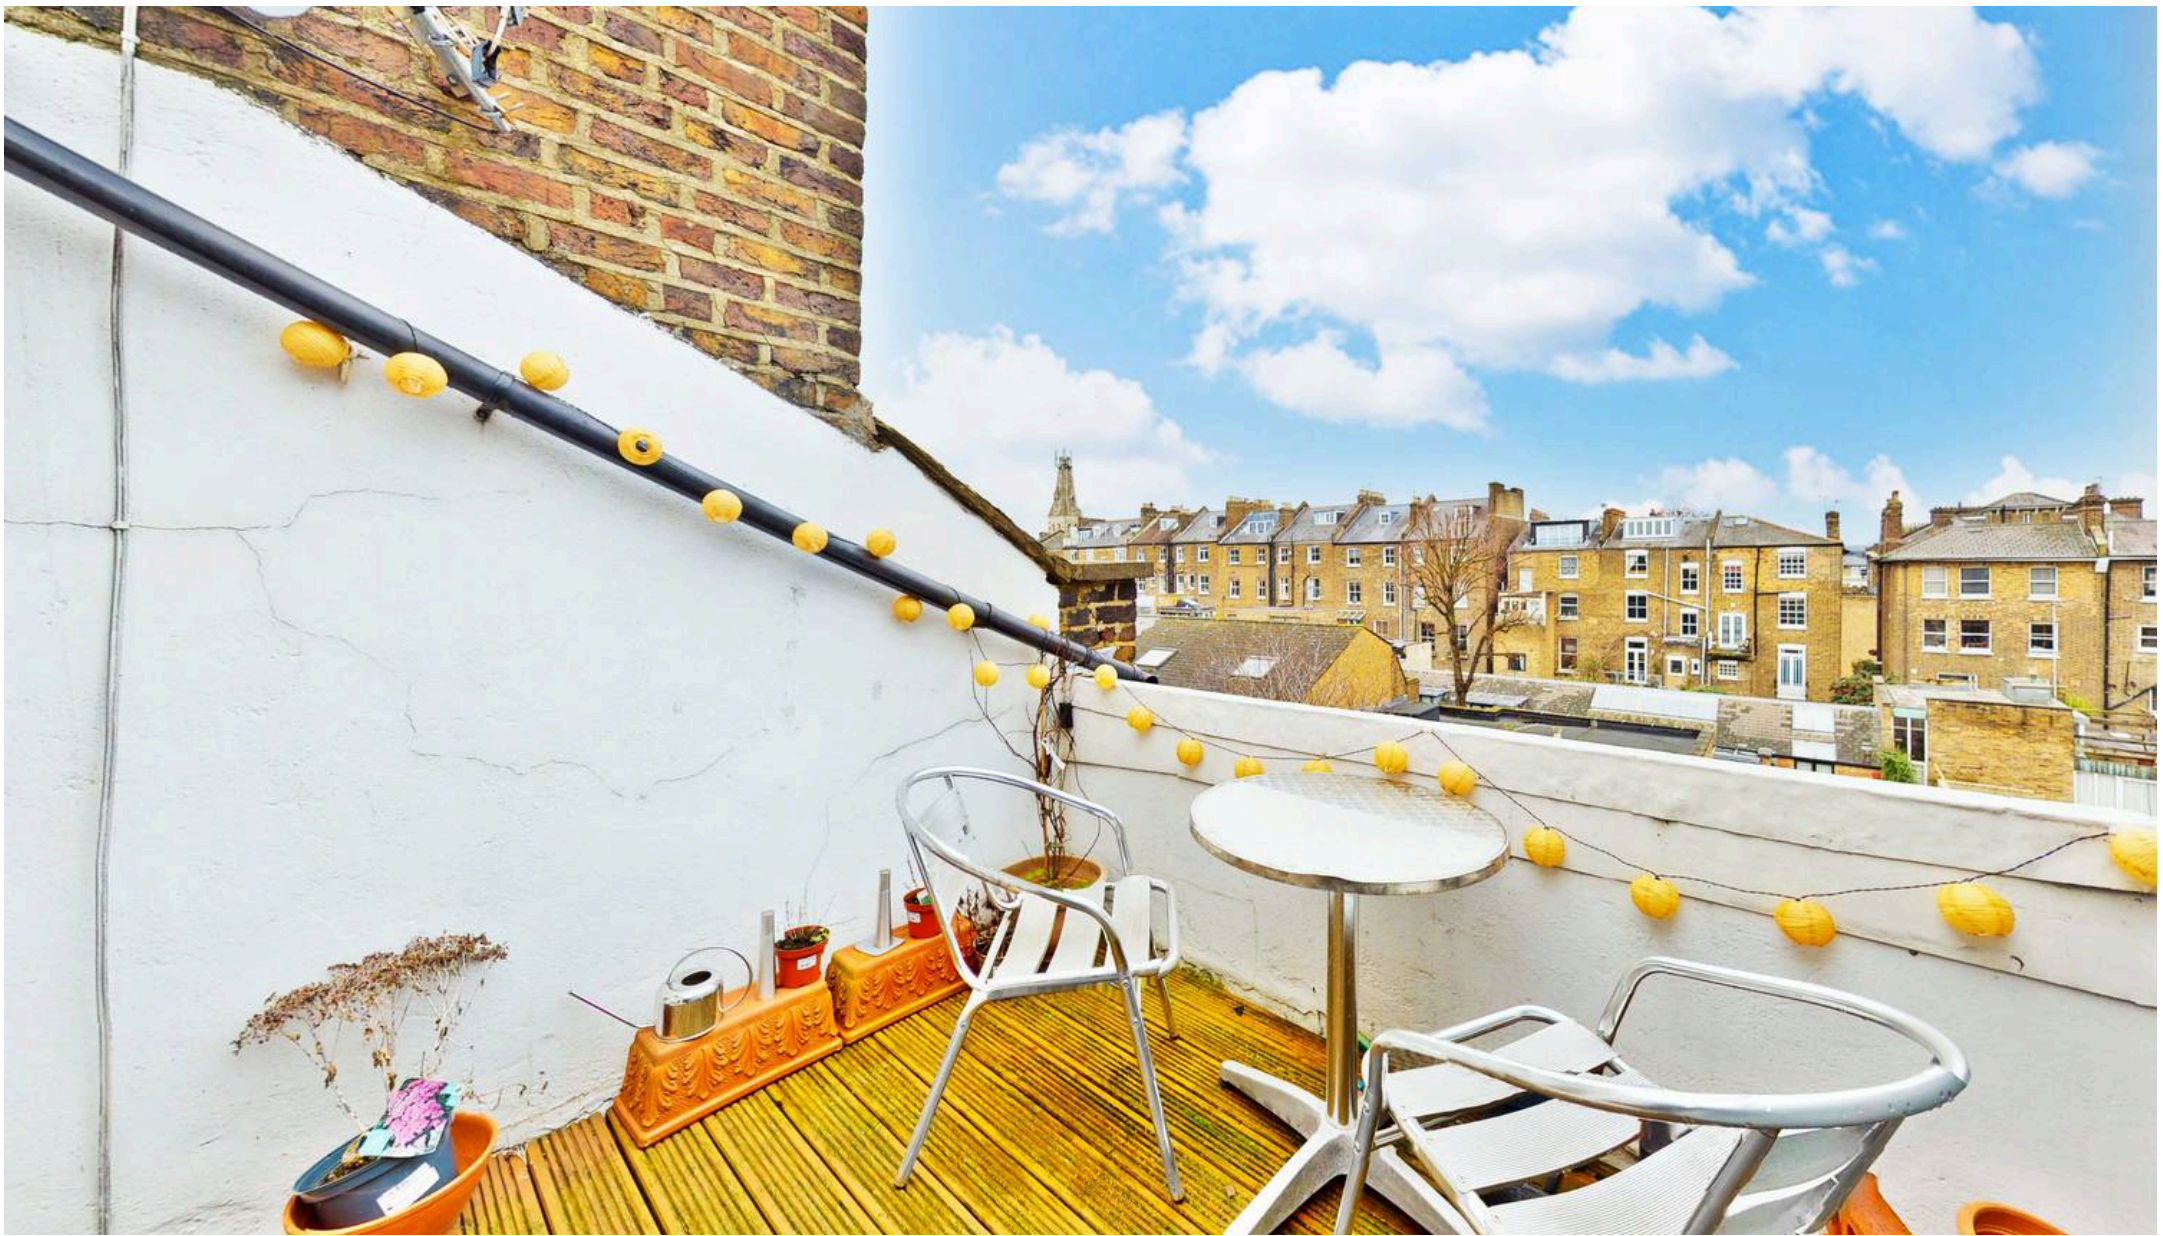

Garrison Estates

20 College Parade, Salusbury Road, Queens Park - NW6 6RN

020 4511 4820 • contact@garrisonestates.co.uk • www.garrisonestates.co.uk/