

FOR SALE

Torriano Avenue, Kentish Town NW5

PR 500,000



3 Bedroom



Kitchen



1 Reception



1 Bathroom



Balcony



Parking Permit

Torriano Avenue, Kentish Town NW5

PR 500,000


Offering approximately 786 sq ft of stylish living space, this well-proportioned purpose-built flat boasts a light and airy reception room leading onto a private south-west facing balcony; perfect for enjoying the sun or entertaining guests.

The property benefits from a separate, fully equipped kitchen, two generous double bedrooms, and a versatile single bedroom, ideal as a home office or nursery.

Set within a well-maintained block, this home is perfectly positioned opposite Torriano School and moments from the shops, cafés, and amenities of Brecknock Road. Transport links are excellent, with Kentish Town Underground (Northern line) and National Rail just a short walk away.

An ideal opportunity for families, professionals, or investors seeking a spacious and well-located property in this highly desirable North London neighbourhood.



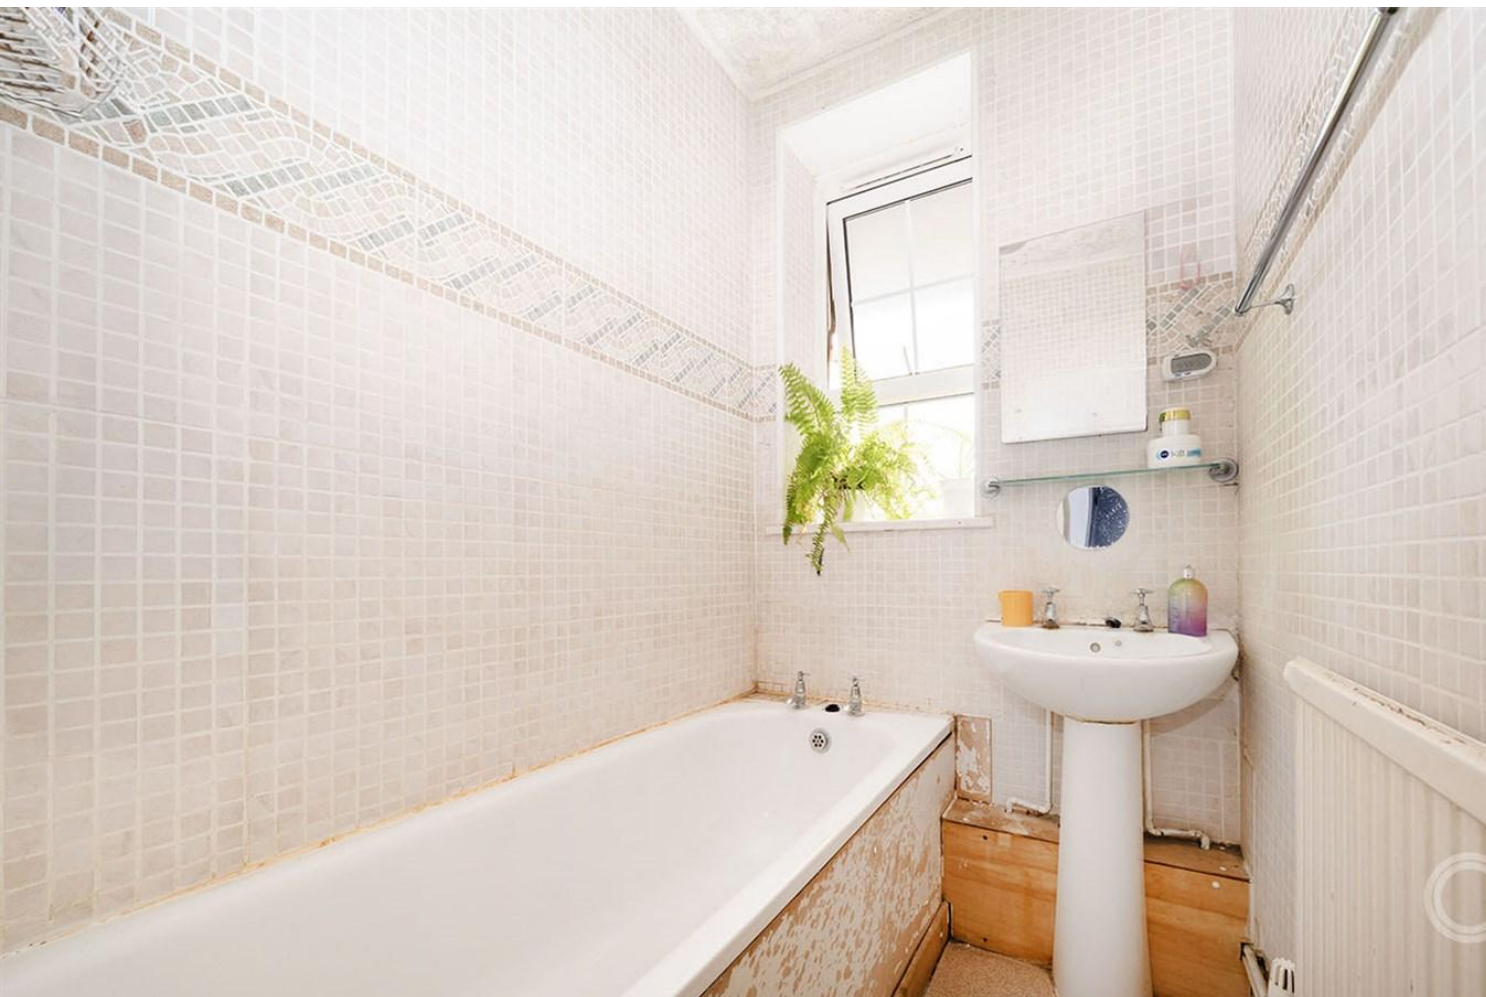



500,000



3 Bedroom



Leasehold



1 Bathroom



London Borough of Camden



1 Reception



Council Tax Band



Balcony




EPC Band



Parking Permit

Torriano Ave, Kentish Town NW5 Approximate Gross Internal Area = 73.1sq m / 786sq ft

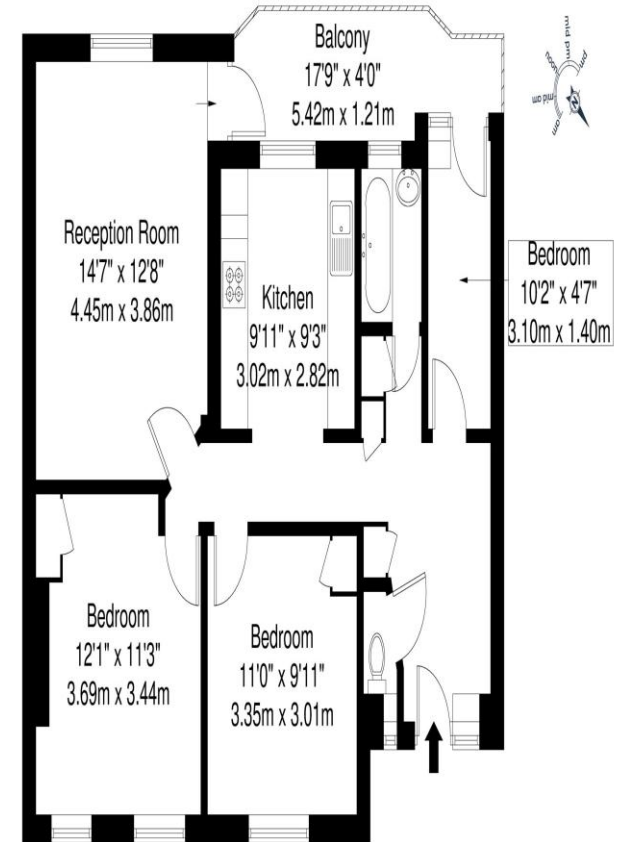

Brought to you by:



First Floor

Long Meadow, Torriano Avenue, NW5

Total Gross Internal Area = 73.1 sq m / 786 sq ft

This plan is for layout guidance only and is not to scale unless stated. All dimensions, including windows, doors, fittings, and the total area, are approximate measurements. Produced by a



KENTISH TOWN | 189 Kentish Town Rd | London | NW5 2JU | T: 020 7284 1222 | hello@oliverstown.com

ASSOCIATED MAYFAIR | 121 Park Lane | London | W1K 7AG | T: 020 3368 8602 | hello@oliverstown.com