



KENSINGTON COURT

Kensington W8



AN IMPRESSIVE THREE BEDROOM LATERAL APARTMENT

Positioned on the second floor of an elegant period mansion block,
with lift access, just moments from Hyde Park.

			EPC
3	3	1	C

Local Authority: Royal Borough of Kensington and Chelsea

Council Tax band: H

Tenure: Leasehold, approximately 979 years remaining

Service charge: £8,179.84 per annum, reviewed every year, next review due 2027

Guide Price: £3,350,000



EXTENDING TO APPROXIMATELY 1,800 SQ FT

This stylish contemporary home benefits from impressive ceiling heights, an abundance of natural light, and excellent storage throughout.

The accommodation comprises a welcoming entrance hall leading to a spacious semi-open-plan reception room and kitchen, complete with a breakfast bar, creating an ideal space for both everyday living and entertaining. The generous principal suite features an en suite bathroom and dressing area, while a further double bedroom also enjoys the benefit of an en suite bathroom. A third bedroom is served by a separate shower room, and there is an additional guest WC.

Combining period charm with modern convenience, this superb apartment offers well-balanced living space in one of London's most desirable locations.








Kensington Court, W8

Approximate Gross Internal Area

167.48 SQ.M / 1803 SQ.FT

KEY: CH = Ceiling Height

Restricted Head Height

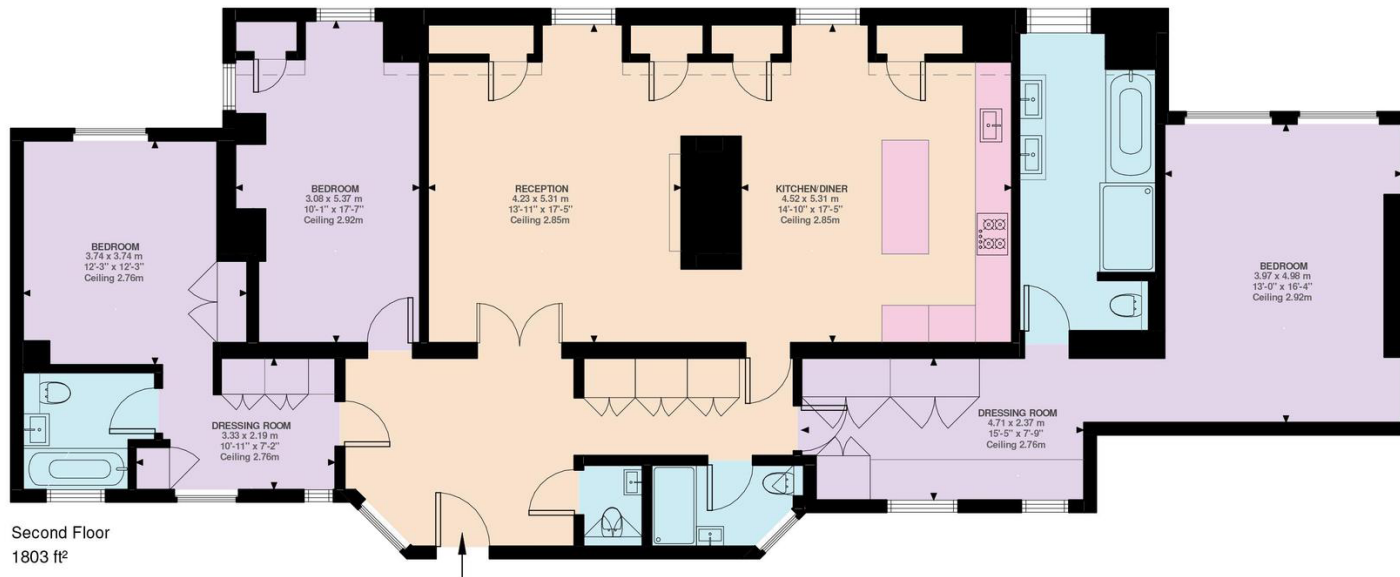

Second Floor
1803 ft²

Illustration for identification purposes only. Not to scale.
Floor Plan Drawn According To RICS Guidelines.

Approximate Gross Internal Area = 167.48 sq m / 1803 sq ft

This plan is for layout guidance only. Not drawn to scale unless stated. Windows and door openings are approximate. Whilst every care is taken in the preparation of this plan, please check all dimensions, shapes and compass bearings before making any decisions reliant upon them. (ID767266)

We would be delighted
to tell you more.

Jordanna Mancina

+44 2038923573

jordanna.mancina@knightfrank.com

Knight Frank Kensington

52-56 Kensington Church Street

London W8 4DB

knightfrank.co.uk

Your partners in property

1. Particulars: These particulars are not an offer or contract, nor part of one. You should not rely on statements given by Knight Frank in the particulars, by word of mouth or in writing ("information") as being factually accurate about the property, its condition or its value. Neither Knight Frank nor any joint agent has any authority to make any representations about the property, and accordingly any information given is entirely without responsibility on the part of Knight Frank. 2. Material Information: Please note that the material information is provided to Knight Frank by third parties and is provided here as a guide only. While Knight Frank has taken steps to verify this information, we advise you to confirm the details of any such material information prior to any offer being submitted. If we are informed of changes to this information by the seller or another third party, we will use reasonable endeavours to update this as soon as practical. 3. Photos, Videos etc: The photographs, property videos and virtual viewings etc. show only certain parts of the property as they appeared at the time they were taken. Areas, measurements and distances given are approximate only. 4. Regulations etc: Any reference to alterations to, or use of, any part of the property does not mean that any necessary planning, building regulations or other consent has been obtained. A buyer must find out by inspection or in other ways that these matters have been properly dealt with and that all information is correct. 5. Fixtures and fittings: A list of the fitted carpets, curtains, light fittings and other items fixed to the property which are included in the sale (or may be available by separate negotiation) will be provided by the Seller's Solicitors. 6. VAT: The VAT position relating to the property may change without notice. 7. To find out how we process Personal Data, please refer to our Group Privacy Statement and other notices at <https://www.knightfrank.com/legals/privacy-statement>.

Particulars dated July 2026. Photographs and videos dated July 2026. All information is correct at the time of going to print. Knight Frank is the trading name of Knight Frank LLP. Knight Frank LLP is a limited liability partnership registered in England and Wales with registered number OC305934. Our registered office is at 55 Baker Street, London W1U 8AN. We use the term 'partner' to refer to a member of Knight Frank LLP, or an employee or consultant. A list of members names of Knight Frank LLP may be inspected at our registered office. If you do not want us to contact you further about our services then please contact us by either calling 020 3544 0692, email to marketing.help@knightfrank.com or post to our UK Residential Marketing Manager at our registered office (above) providing your name and address.