


FOR SALE

Ox
Cottage

121 Liverpool Road South, Burscough

Ormskirk

Offers Over £299,950

121 Liverpool Road South

Burscough, Ormskirk

Renovated 3-bed cottage on a corner plot in Burscough. Modern kitchen, bright dining area, feature fireplace, office, garden, carport, off-road parking. Ultrafast broadband. Freehold. Council Tax band: A

Tenure: Freehold


EPC Energy Efficiency Rating: C

EPC Environmental Impact Rating: C

- Detached Cottage
- Two Reception Rooms
- No Chain
- Spacious Rear Garden
- Gated Driveway
- Three Bedrooms





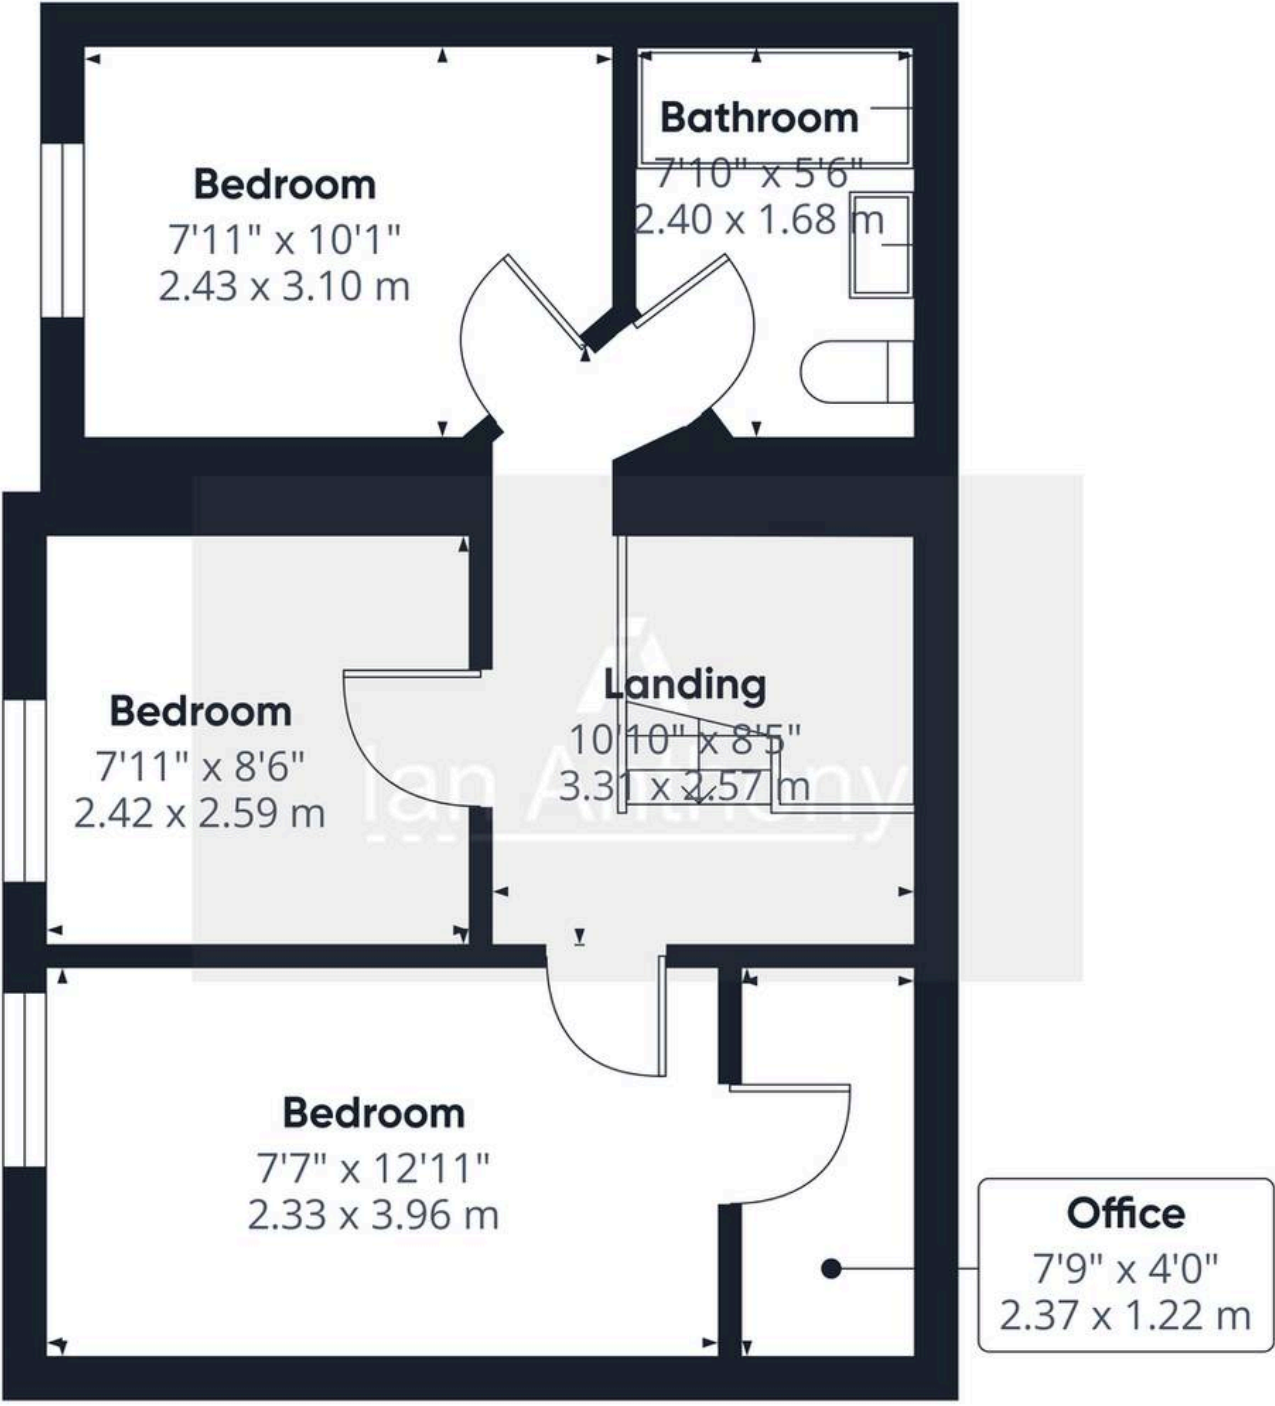

Floor 1

Approximate total area⁽¹⁾

375 ft²
34.8 m²

(1) Excluding balconies and terraces

Calculations reference the RICS IPMS 3C standard. Measurements are approximate and not to scale. This floor plan is intended for illustration only.



IAN ANTHONY

5 Burscough Street, Ormskirk - L39 2EG

01695580888

enquiries@iananthonyestates.co.uk

iananthonyestates.co.uk/

