



Fellows Road

Swiss Cottage, NW3

Asking Price £915,000

A beautiful two bedroom garden flat, presented in excellent order and benefitting from an 18' x 18' reception room with direct access to a private garden.

This lovely flat is located just 0.2 from Swiss Cottage underground (Northern Line) and only 0.6 miles from the open acres of Primrose Hill.

CHESTERTONS



Fellows Road

Swiss Cottage, NW3

- Beautiful garden flat
- Two bedrooms
- Built in wardrobes
- 18' x 18' reception room
- Private garden
- Share of freehold
- 0.2 miles to Jubilee Line




Tenure: Share of Freehold and a lease with 119 years remaining.

Service Charge: £1,200 per annum.

Ground Rent: £0

Local Authority: Camden

Council Tax Band: E

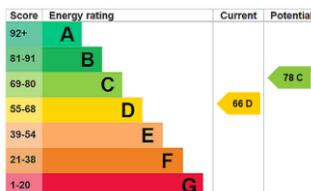

Chestertons Hampstead Sales

55-56 Hampstead High Street

Hampstead


NW3 1QH

hampstead@chestertons.co.uk

020 7794 3311

chestertons.co.uk

Fellows Road, NW3

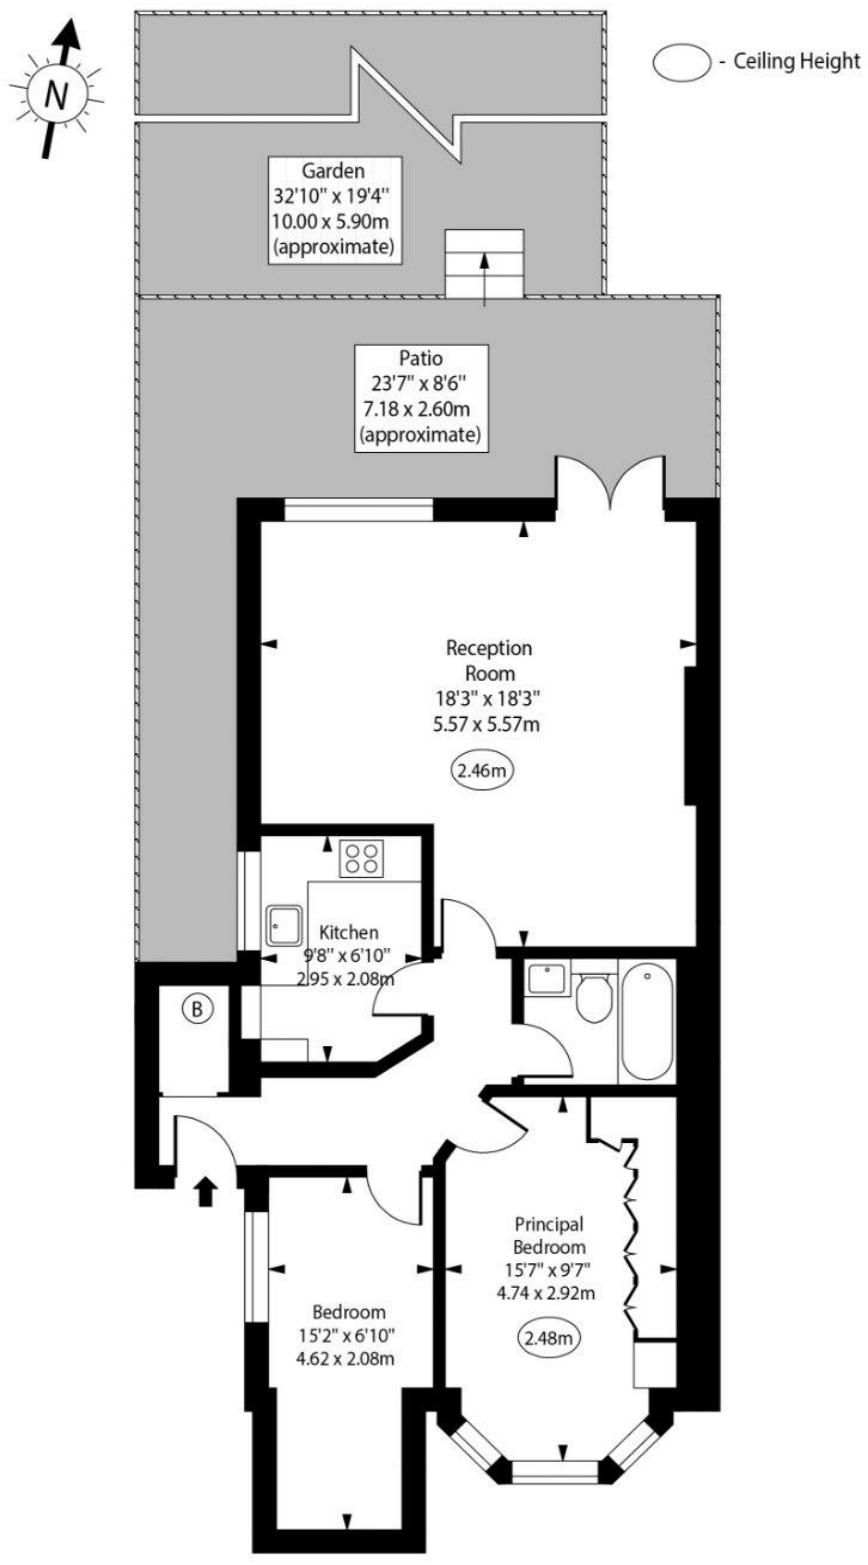

Approx Gross Internal Area

753 Sq Ft - 69.95 Sq M

For Illustration Purposes Only - Not To Scale

Chesterton UK Services Limited trading as Chestertons for themselves and for the vendor of this property whose agents they are, give notice that (i) these particulars do not constitute any part of an offer or contract, (ii) all statements contained within these particulars are made without responsibility on the part of Chestertons or the vendor, (iii) whilst made in good faith, none of the statements contained within these particulars are to be relied upon as a statement or representation of fact, (iv) any intending purchasers must satisfy themselves by inspection or otherwise as to the correctness of each of the statements contained within these particulars, (v) the vendor does not make or give either Chestertons or any person in their employment any authority to make or give representation or warranty whatsoever in relation to this property. Wide angle lenses may be used. ©Copyright Chestertons | Chesterton UK Services Limited | Registered Office 40 Connaught Street, Hyde Park, London W2 2AB Registered Company Number 05334580.

