

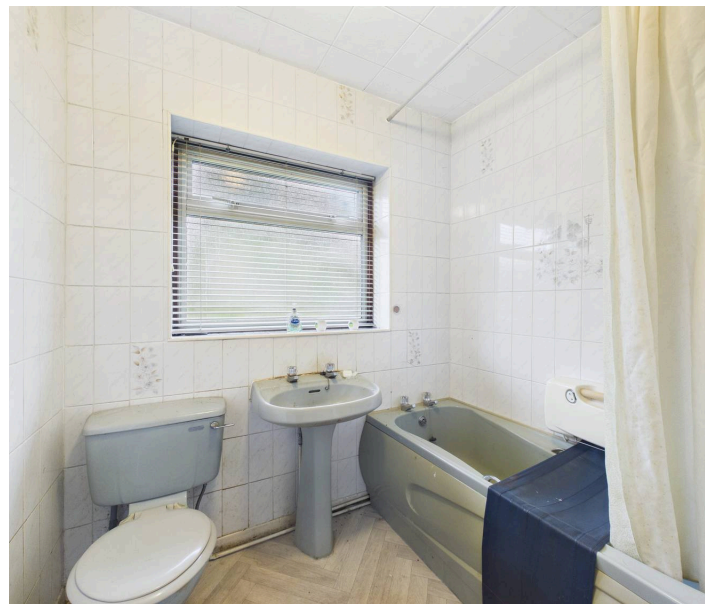


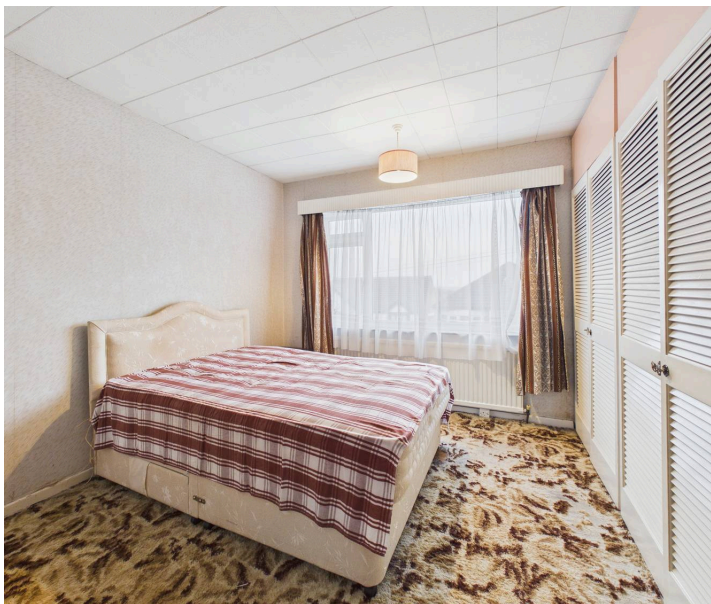

5 Catterley Hill Road, Nottingham - NG3 7AR

Guide Price £210,000

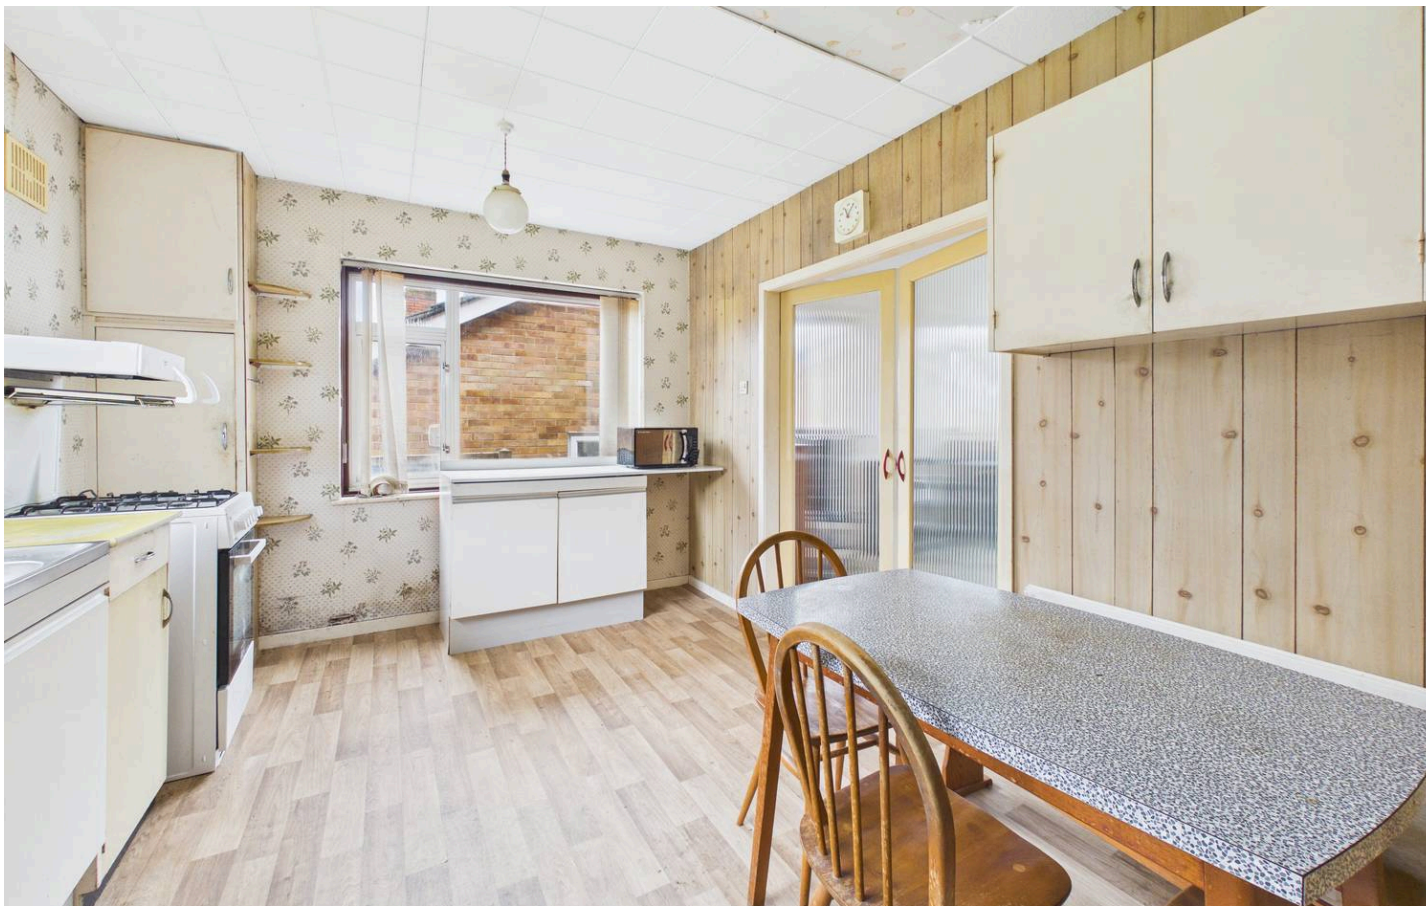

5 Catterley Hill Road

Nottingham, Nottingham

Detached 3 bed bungalow with no upward chain! Lots of potential, ideal for those seeking the benefits of single-storey accommodation and conveniently positioned for access to amenities and buses!

Council Tax band: D

Tenure: Freehold

EPC Energy Efficiency Rating: D

EPC Environmental Impact Rating:

- Detached bungalow with lots of potential to personalise and add value
- Perfect for buyers seeking comfortable single-storey living
- Available with no upward chain
- Bright lounge with dual-aspect windows and views of surrounding area
- Dining kitchen and adjoining pantry/storage area
- Three bedrooms (including two generous doubles and a versatile third bedroom with additional storage space)
- Family bathroom with three-piece suite comprising bath, WC and basin
- Private lawned rear garden enclosed by fencing
- Driveway and garage providing off-street parking
- Close to Carlton's range of amenities and public transport links







Floor -1

Approximate total area⁽¹⁾

93.1 m²

1002 ft²



Floor 0



(1) Excluding balconies and terraces

Calculations reference the RICS IPMS 3C standard. Measurements are approximate and not to scale. This floor plan is intended for illustration only.

GIRAFFE360



David James Estate Agents

376 Carlton Hill, Carlton - NG4 1JA

0115 987 8957 • carlton@david-james.com • www.david-james.com

These particulars are produced in good faith and are set out as a general guide only. Measurements are approximate and floor plans are for illustrative purposes only. Services have not been tested. We have established professional relationships with third-party suppliers for the provision of services to Clients, details of which can be found on the property listing page on our website.