

HUNTERS[®]

HERE TO GET *you* THERE




Southwoods

Yeovil, BA20 2QQ

Offers Over £260,000



Council Tax: B

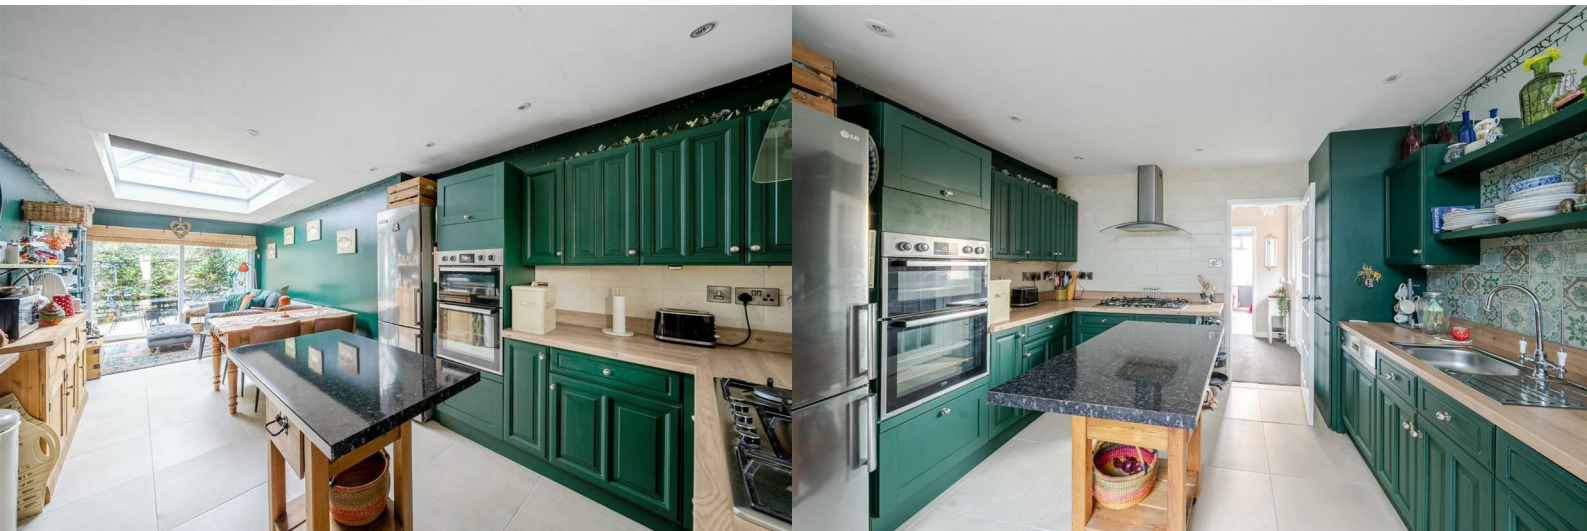

49 Southwoods

Yeovil, BA20 2QQ

Offers Over £260,000






Road Map



Hybrid Map



Terrain Map

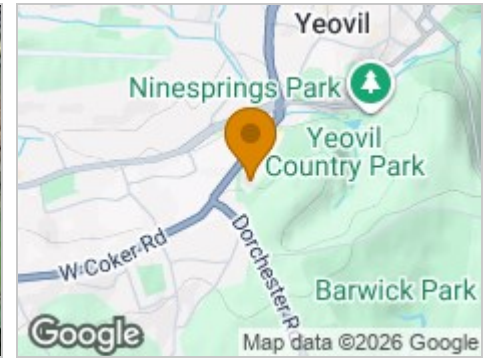


Floor Plan


Southwoods, Yeovil, BA20

Approximate Area = 811 sq ft / 75.3 sq m

For identification only - Not to scale

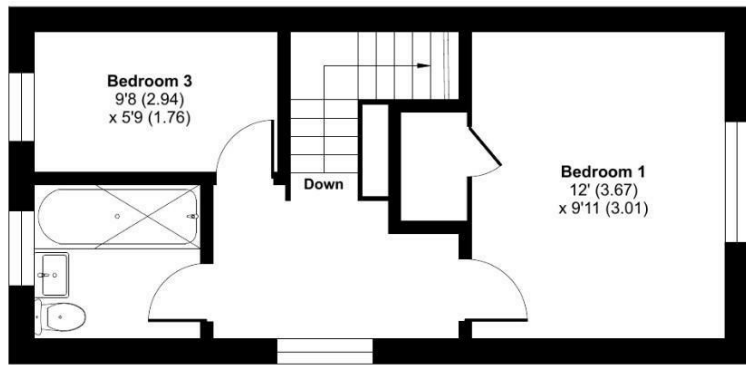

FIRST FLOOR

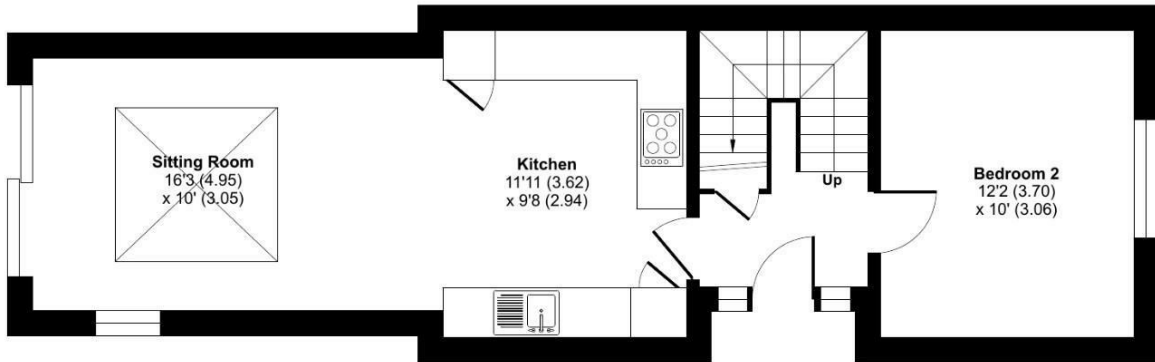


GROUND FLOOR

Floor plan produced in accordance with RICS Property Measurement Standards incorporating International Property Measurement Standards (IPMS2 Residential). © nrichcom 2025. Produced for Stades Property Holdings Ltd (Hunters). REF: 1381550

Viewing

Please contact our Hunters Sherborne PA Office on 01935 313322 if you wish to arrange a viewing appointment for this property or require further information.

Energy Efficiency Graph

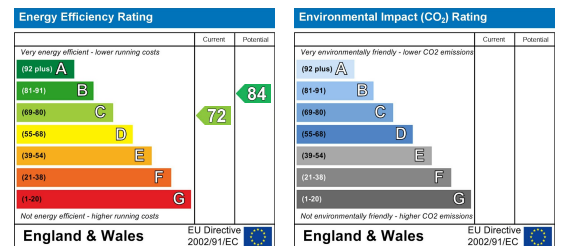

These particulars are intended to give a fair and reliable description of the property but no responsibility for any inaccuracy or error can be accepted and do not constitute an offer or contract. We have not tested any services or appliances (including central heating if fitted) referred to in these particulars and the purchasers are advised to satisfy themselves as to the working order and condition. If a property is unoccupied at any time there may be reconnection charges for any switched off/disconnected or drained services or appliances - All measurements are approximate. **THINKING OF SELLING?** If you are thinking of selling your home or just curious to discover the value of your property, Hunters would be pleased to provide free, no obligation sales and marketing advice. Even if your home is outside the area covered by our local offices we can arrange a Market Appraisal through our national network of Hunters estate agents.

5 Penfield, Yeovil, BA21 4HN

Tel: 01935 313322 Email: sherborne@hunters.com <https://www.hunters.com>