



Chatsworth Road, NW2

Freehold - £649,950

A beautifully finished two-bedroom ground-floor apartment situated within an imposing period residence on the prestigious Chatsworth Road.

Thoughtfully updated to maximize space and light, the property features a magnificent 30ft open-plan kitchen and reception room. This central hub is flooded with natural light through a large character bay window and is finished with elegant light oak herringbone flooring. The bespoke kitchen is equipped with sleek charcoal cabinetry, brass hardware, and integrated appliances.

The accommodation comprises two generous double bedrooms, both offering excellent storage via custom floor-to-ceiling cabinetry in a sophisticated sage green. The property is served by a modern family bathroom, meticulously finished with marble-effect floor tiling, olive kit-kat wall tiles, and premium brass fixtures including a rainfall shower.

The property is set back from the road behind a well-maintained driveway and benefits from its own private off-street parking space at the front. It is ideally located for the transport links at Willesden Green (Jubilee Line, Zone 2) and is just a short walk from Gladstone Park.



020 7328 2828

enquiries@cameronsstiff.co.uk

cameronsstiff.co.uk






Chatsworth Road, London, NW2

Approximate Area = 767 sq ft / 71.2 sq m

For identification only - Not to scale

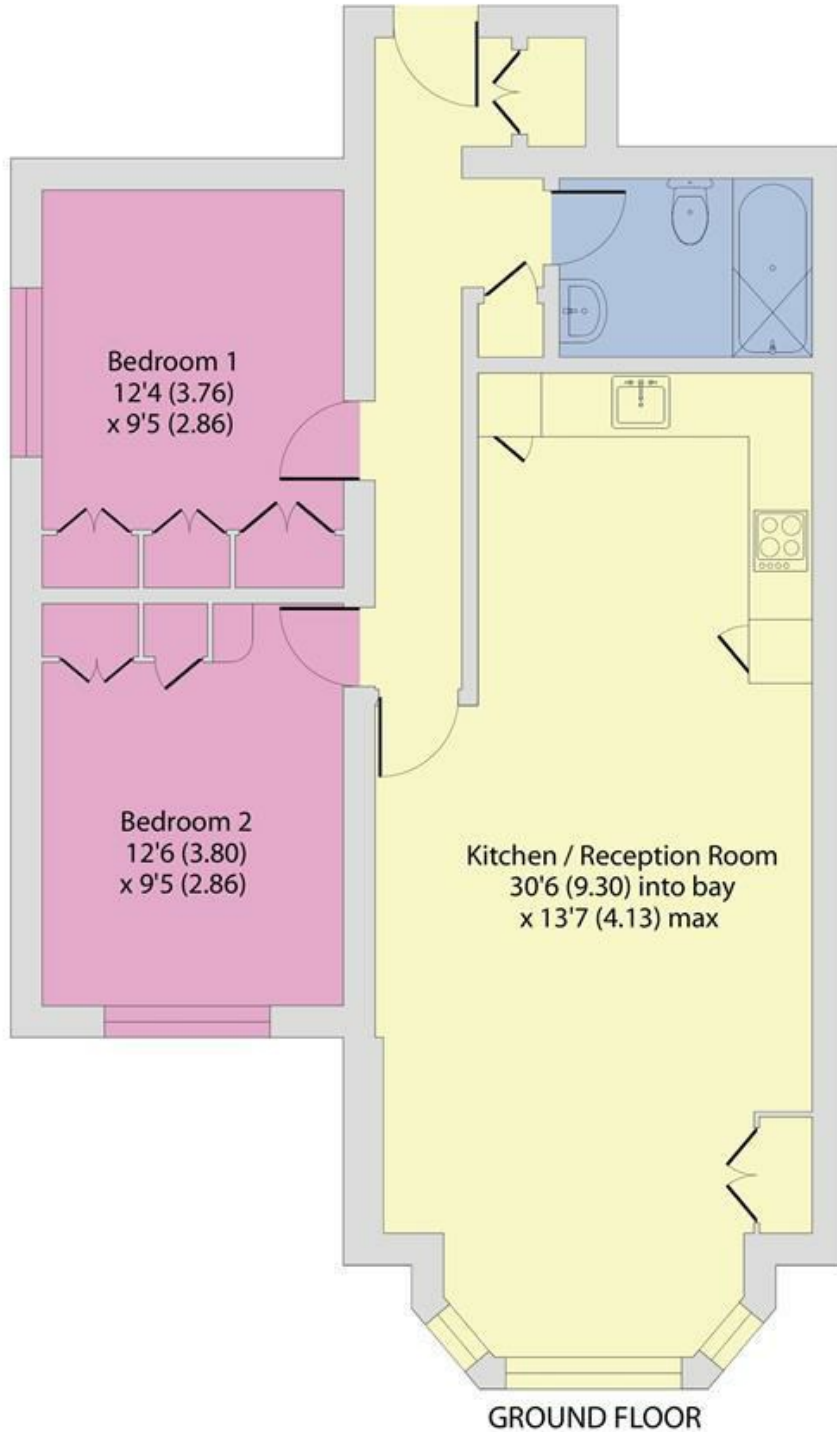

EPC: B

Ref: 19536126



Floor plan produced in accordance with RICS Property Measurement 2nd Edition, Incorporating International Property Measurement Standards (IPMS2 Residential). © nichecom 2026. Produced for Camerons Stiff & Co. REF: 1454028

