



£365,000 guide price

195a High Street, Lewes, East Sussex, BN7 2NS

**MANSELL
McTAGGART**
Trusted since 1947

The property...

A wonderful example of a High Street apartment which embraces its prominent position with views over the historic war memorial.

The 3 Bedroom, first floor apartment, is light and bright with almost floor to ceiling sash windows in the Sitting Room which make the most of the historic views. The 850 sq ft property boasts a Modern Kitchen with walk in pantry and a Bathroom.

Entrance Hall - Front door, sash window to the side with views over the Historic townscape. Doors to principal rooms.

Sitting Room - Featuring a pair of almost floor to ceiling sash windows with wonderful views of the historic High Street and of particular note the war memorial. The room features picture rails and ceiling cornice and a fireplace. Opening to;

Kitchen- A modern fitted kitchen featuring of a range of wall and base units and comprising of cupboards and drawers. Finished in a beech wood design and compliments by granite look worksurfaces and a metro tiled splashback. Walk in Pantry and sash window to the front enjoying elevated views over the historic high street and war memorial.

Bedroom 1 - Measuring a generous 16ft the double bedroom features a sash window with views to the rear.

Bedroom 2 - Another double bedroom with sash window to the rear.

Bedroom 3 - A comfortable bedroom with sash window to the side.

Bathroom - Modern suite comprising of a tear shaped bath with shower over and glass screen, tiled surrounds with pattern inset. Wc and wash and basin set into a vanity unit.

Grade II Listed - EPC Rating TBC - Council Tax Band - C





Location...

This 3 bedroom apartment forms part of this gorgeous and impressive four-storey Grade II-listed Georgian building near the iconic War Memorial in the heart of Lewes High Street, at the top of School Hill.

Fantastically situated, it is just a 5-minute walk (source Google Maps) from Lewes mainline railway station, which offers regular direct services to London, Brighton and Gatwick, and minutes away from Waitrose, the Depot Cinema and restaurant, Grange Gardens, a selection of excellent independent and state junior and secondary schools, and a leisure centre with gym and swimming pool.

Lewes is proud to host a number of sports and leisure clubs including rugby, football, cricket, tennis, stoolball, and golf to name few.

Lewes is home to many historic buildings such as Lewes Castle, The Priory Ruins and the Anne of Cleves House, all of which are within walking distance of the front door.


Leasehold with ruling rights to maintenance.

Term - Approximately *** years remaining

Maintenance Charge - Approx. £840 per annum

Ground Rent - Approx. £185 per annum



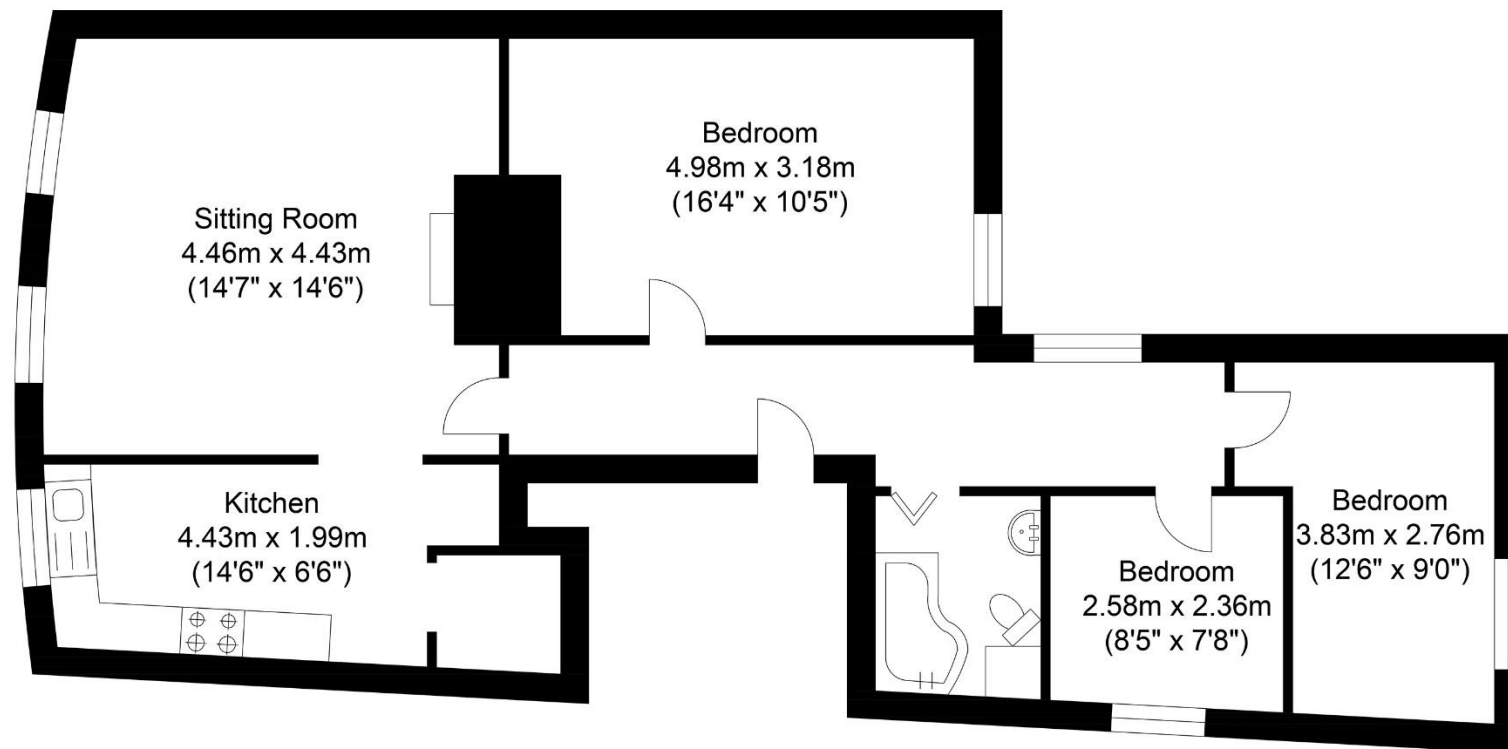

Approximate Floor Area
847.76 sq ft
(78.76 sq m)

Approximate Gross Internal Area = 78.76 sq m / 847.76 sq ft
Illustration for identification purposes only, measurements are approximate, not to scale.

call: **01273 407929**
email: lewes@mansellmctaggart.co.uk
web: mansellmctaggart.co.uk

Important Notice: Mansell McTaggart, our clients, and any joint agents give notice that: 1: They are not authorised to make or give any representations or warranties in relation to the property either here or elsewhere, verbally or in writing, either on their own behalf or on behalf of their client or otherwise. They assume no responsibility for any statement that may be made in these particulars. These particulars do not form part of any offer or contract and must not be relied upon as statements or representations of fact. 2: Any areas, measurements or distances are approximate. The text, photographs and plans are for guidance only and are not necessarily comprehensive. 3: We rely on the seller and third parties to collate material information and while we have taken steps to verify information, you are advised to confirm all information you deem material to you, prior to exchanging contracts or concluding missives. 4: It should not be assumed that the property has all the necessary planning permissions, building regulation certificates or other consents. Purchasers must satisfy themselves by inspection or otherwise prior to exchanging contracts or concluding missives. 5: No testing of services, appliances, equipment, or facilities has been undertaken, nor have we carried out any survey or specialist reports. 6: A full list of any fitted carpets, curtains, light fittings, appliances, and other items fixed to the property which are to be included in the sale (or made available by separate negotiation) will be provided to you by our client's solicitors. 7: For information on how we manage personal data, please refer to our privacy policy at www.mansellmctaggart.co.uk

**MANSELL
McTAGGART**
Trusted since 1947