



2 Sandown Reach Coole Lane, Newhall
£380,000



in association with



2 Sandown Reach Coole Lane

Newhall, Nantwich

A BEAUTIFUL BARN CONVERSION IN COURTYARD SETTING. PRIVATE, WELL STOCKED, SOUTH WEST FACING GARDEN. GARAGE.

NO CHAIN.

Council Tax band: D

Tenure: Freehold

EPC Energy Efficiency Rating: D

EPC Environmental Impact Rating: D

- Private landscaped garden.
- Two bedroom barn conversion in a courtyard development.
- Garage and parking for 3 cars.
- Beautifully presented high specification property.
- No Chain



2 Sandown Reach Coole Lane

Newhall, Nantwich



DESCRIPTION

Lavender Cottage is a well-appointed two-bedroom barn conversion offering characterful, well lit, accommodation within an attractive courtyard development surrounded by Cheshire countryside near Audlem. The property features a spacious lounge with log burning stove, a fully fitted kitchen with granite worktops and central island, and two double bedrooms including an en-suite to the principal. Enjoying a private landscaped rear garden with summerhouse, the property also benefits from a garage, additional parking, and a versatile first-floor study area. Offered with no onward chain, Lavender Cottage combines rural living with modern convenience in a peaceful, sought-after setting.

DOWNSTAIRS

The entrance hall features slate tiled flooring and under-stairs storage. A spacious lounge/dining room includes front and rear aspect double glazed windows with fitted shutters, a contemporary log burning stove with oak mantel, two radiators, and stairs rising to the first floor. The dining kitchen is fitted with a range of units beneath granite worktops with a central island. Integrated appliances include an induction hob, double oven, microwave, dishwasher, and washer/dryer. The kitchen also features slate tiled flooring, exposed beams, spot lighting, and access to the rear garden.

UPSTAIRS

The first-floor landing provides a versatile study or seating area with vaulted ceiling, exposed beams, porthole window, and fitted carpet. The principal bedroom includes a roof light, exposed beams, carpeted flooring, and an en-suite shower room comprising an enclosed cubicle, vanity wash basin, low flush W/C, and chrome radiator. Bedroom two is a further double room with exposed beams, roof lights to both elevations, carpeted flooring, and radiator. The family bathroom includes a panelled bath with overhead shower, vanity wash hand basin, low flush W/C, chrome towel radiator, and tiled walls and floor.


GARDEN

The rear garden is privately enclosed and landscaped with a paved patio, lawn, and well-stocked borders.





**BAKER
WYNNE &
WILSON**

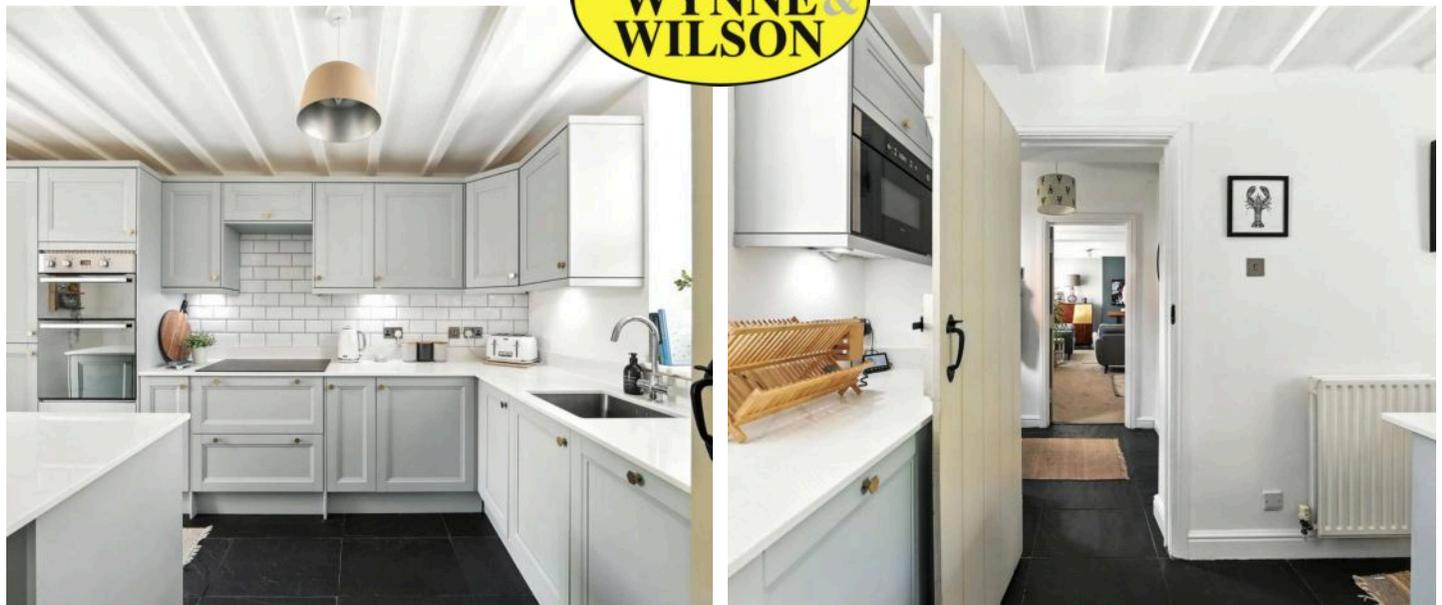



**BAKER
WYNNE &
WILSON**






**BAKER
WYNNE &
WILSON**








Ground Floor

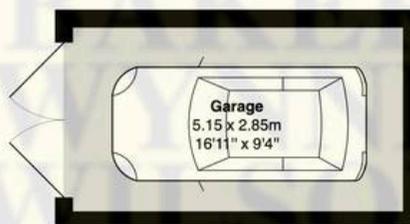

Garage

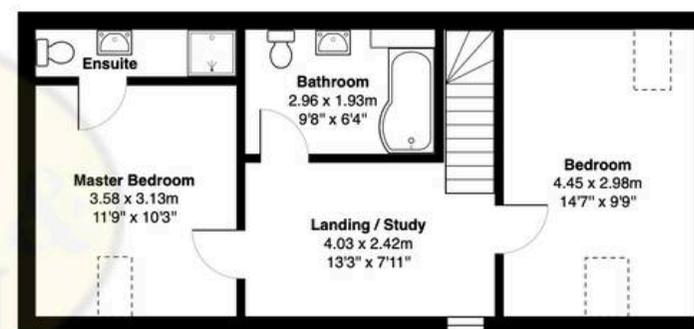

First Floor

2 SANDOWN REACH, COOLE LANE, NANTWICH, CHESHIRE, CW5 8AY


Whilst every attempt has been made to ensure accuracy, all measurements are approximate, not to scale.
This floor plan is for illustrative purposes only and should be used as such by any prospective tenant or purchaser.



Baker Wynne & Wilson

Baker Wynne & Wilson, 38 Pepper Street - CW5 5AB

01270625214 • info@bakerwynneandwilson.com • bakerwynneandwilson.com/

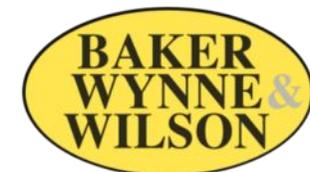

in association with

