

Halsall Lane, Ormskirk

Ormskirk

Guide Price £225,000

77 Halsall Lane

Ormskirk


Well-presented three-bedroom mid-terrace close to Ormskirk Town Centre. Currently HMO licensed, ideal for investors or conversion to a family home. Benefits from a rear courtyard and garage. Council Tax band: C

Tenure: Freehold


EPC Energy Efficiency Rating: D

EPC Environmental Impact Rating: D


- CONVENIENT FOR ORMSKIRK TOWN CENTRE
- NO UPWARD CHAIN
- REAR GARDEN
- ACCESS TO PARKING AND GARAGE
- THREE BEDROOMS
- SEMI-DETACHED PROPERTY

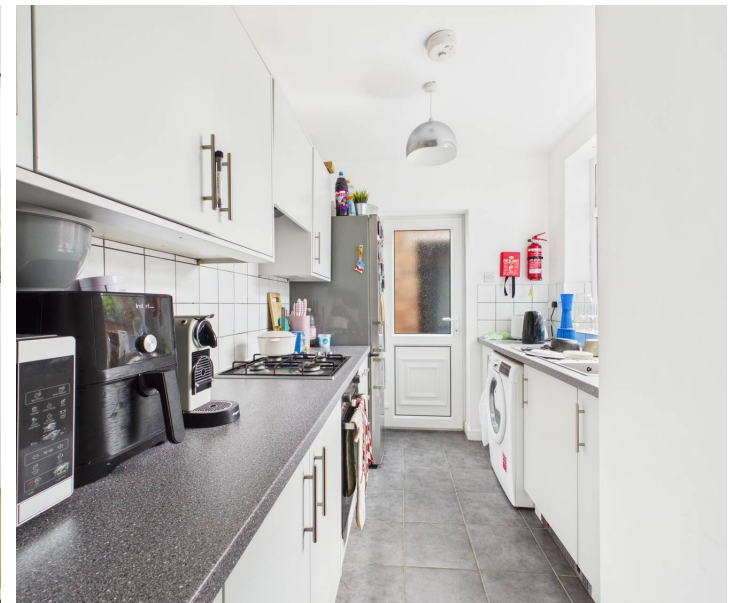



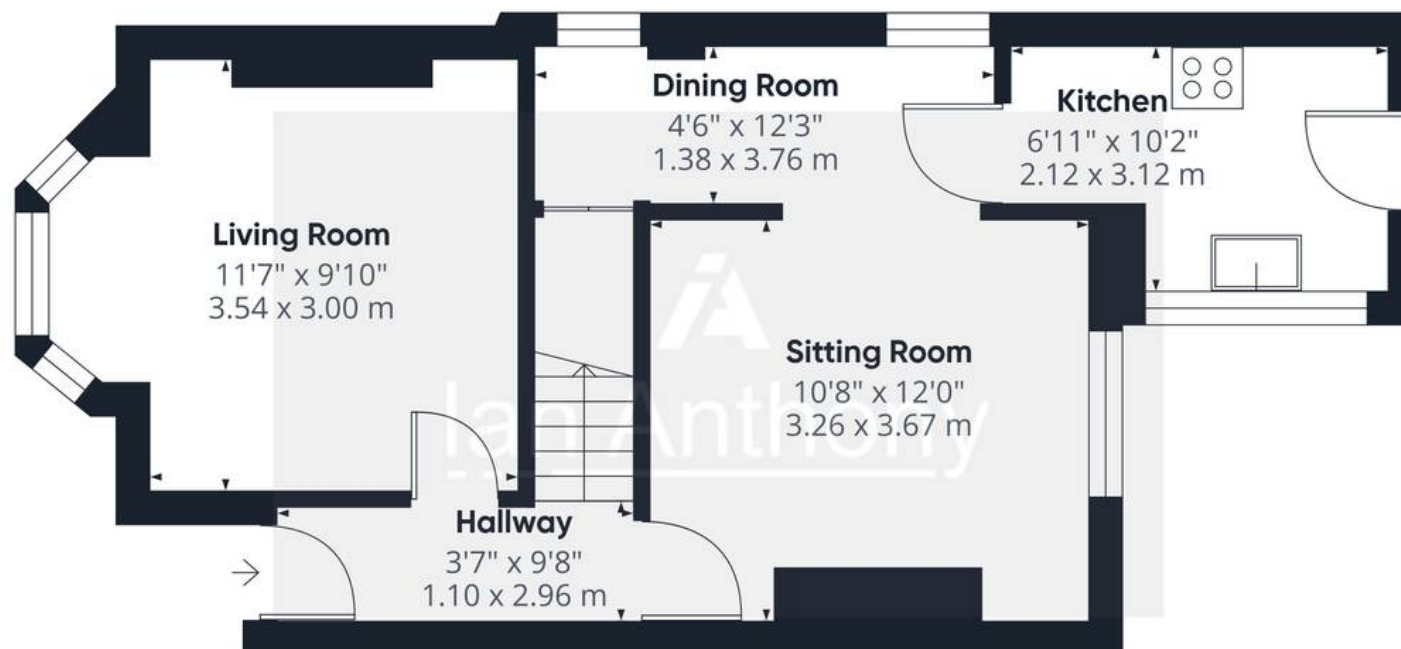

Ground Floor

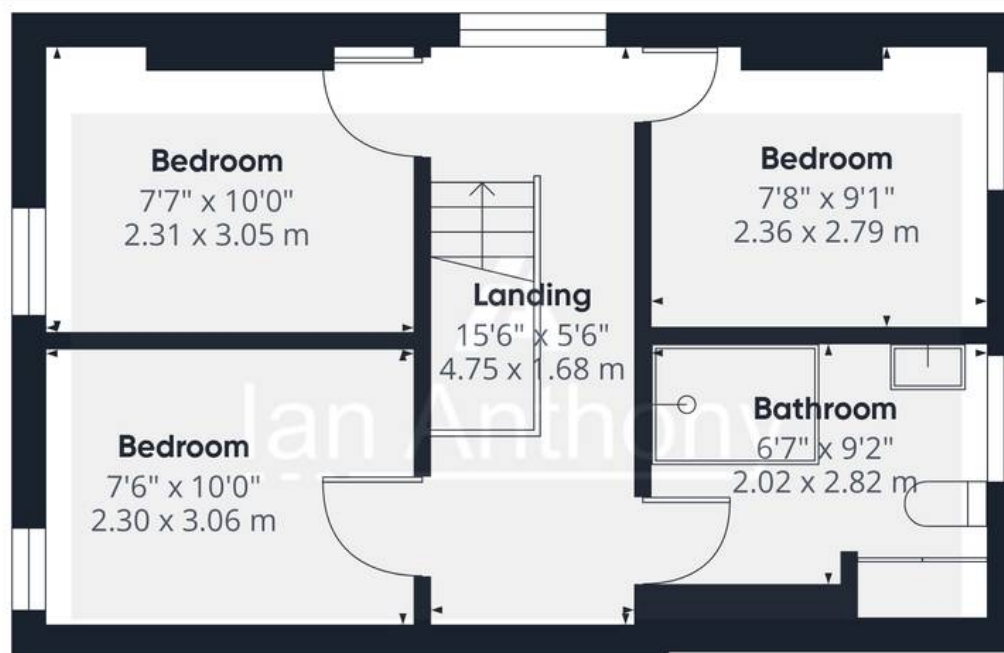

Floor 1

Approximate total area⁽¹⁾

779 ft²

72.4 m²

(1) Excluding balconies and terraces

Calculations reference the RICS IPMS 3C standard. Measurements are approximate and not to scale. This floor plan is intended for illustration only.

GIRAFFE360





IAN ANTHONY

5 Burscough Street, Ormskirk - L39 2EG

01695580888

enquiries@iananthonyestates.co.uk

iananthonyestates.co.uk/

