




HARDINGS



Lammas Court
Price Guide £385,000

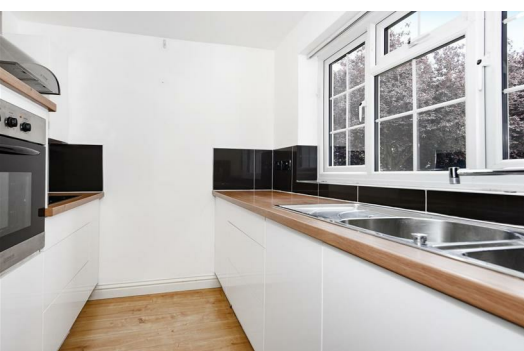




A modern and very well-presented ground floor apartment located in a popular development just a moments' walk from the shops, restaurants and transport links in Windsor town centre.


Offered to the market with the opportunity to acquire a share of the freehold, the property further benefits from a private garden and resident's parking.

No onward chain.

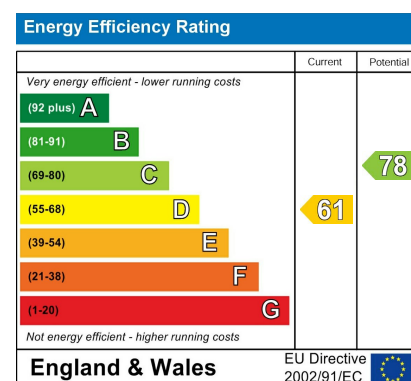

Features

- Two bedroom apartment
- Private courtyard garden
- Ground floor
- Council Tax Band D
- Opportunity to acquire a Share of the Freehold
- Close to amenities
- Modern kitchen
- Permit parking
- EPC D

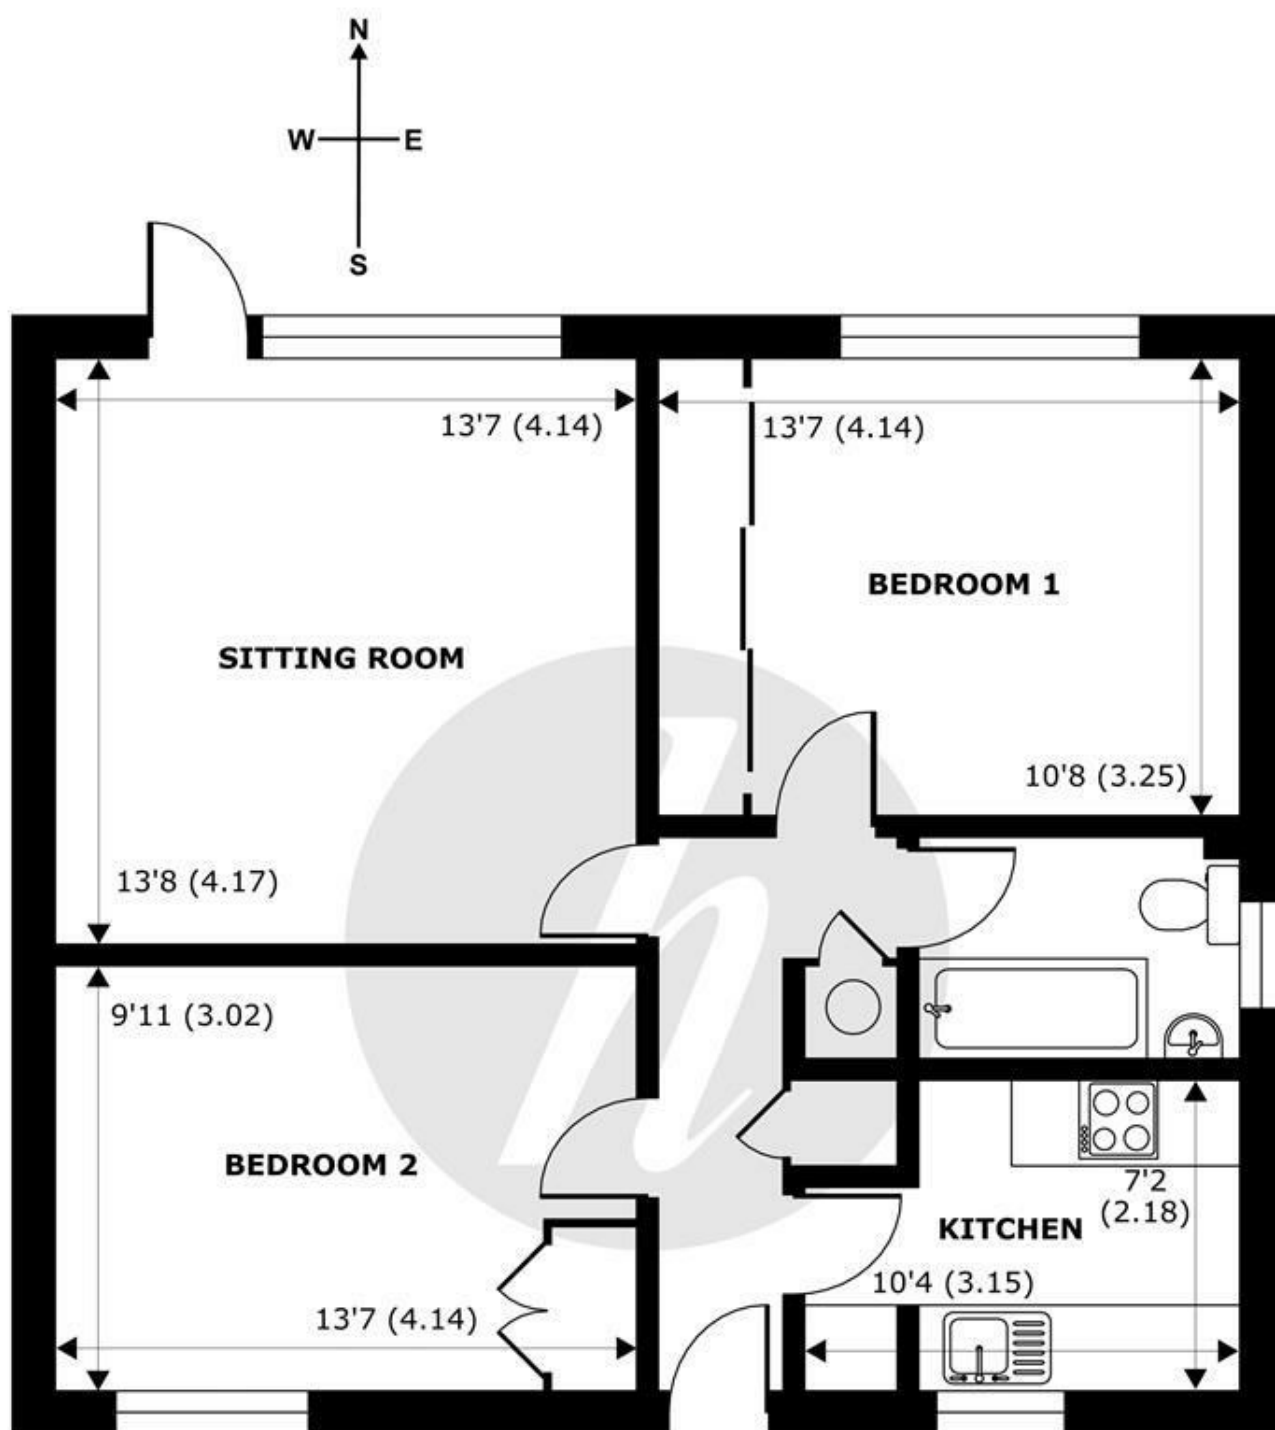

GROUND FLOOR
abt 666 SQFT (61.8 SQMT)

Lammas Court, Windsor, SL4


Approximate Internal Area = 666 sq ft / 61.8 sq m
Approximate External Area = 781 sq ft / 72.5 sq m

For identification only - Not to scale



Floor plan produced in accordance with RICS Property Measurement 2nd Edition, Incorporating International Property Measurement Standards (IPMS2 Residential). © nichecom 2026. Produced for Hardings. REF: 1433257



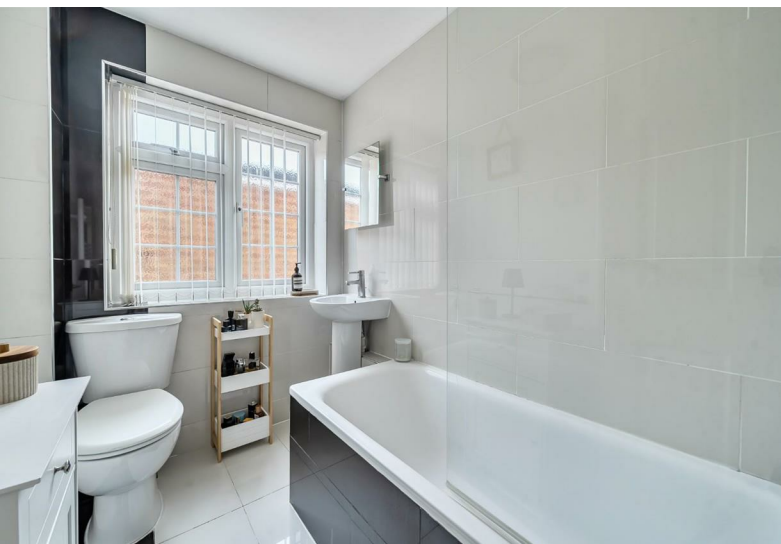

11 High Street, Windsor, Berkshire, SL4 1LD,
T: 01753 833 118 | E: info@hardings.co.uk
www.hardings.co.uk

