



70 The Drive, High Barnet – EN5 4JQ

In Excess of £950,000

70 The Drive

High Barnet, Barnet

A superbly presented and spacious 5 bedroom, 2 bathroom period home situated near the Spires Centre, High Barnet tube, shops, schools, and green spaces. Beautiful modern kitchen / dining room, double reception room, guest WC, and low-maintenance rear garden.

Council Tax band: E



Tenure: Freehold

EPC Energy Efficiency Rating: D

EPC Environmental Impact Rating: D

- Five bedrooms, two bathrooms
- Superb modern kitchen / dining room
- Well presented throughout
- Downstairs cloakroom
- Sought-after location in High Barnet



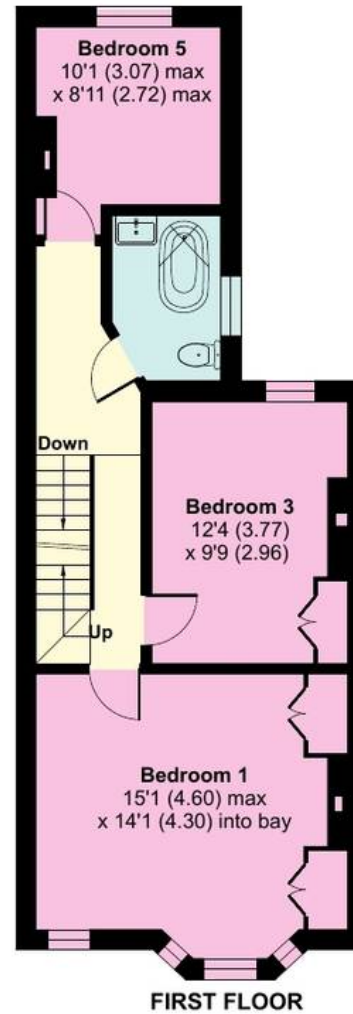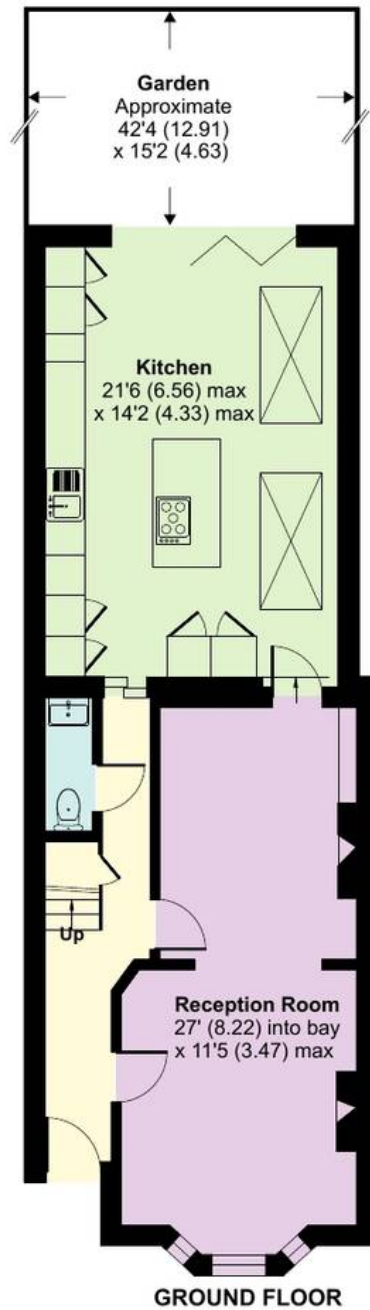

The Drive, Barnet, EN5

Approximate Area = 1584 sq ft / 147.1 sq m


Limited Use Area(s) = 36 sq ft / 3.3 sq m

Total = 1620 sq ft / 150.4 sq m

For identification only - Not to scale

Denotes restricted
head height



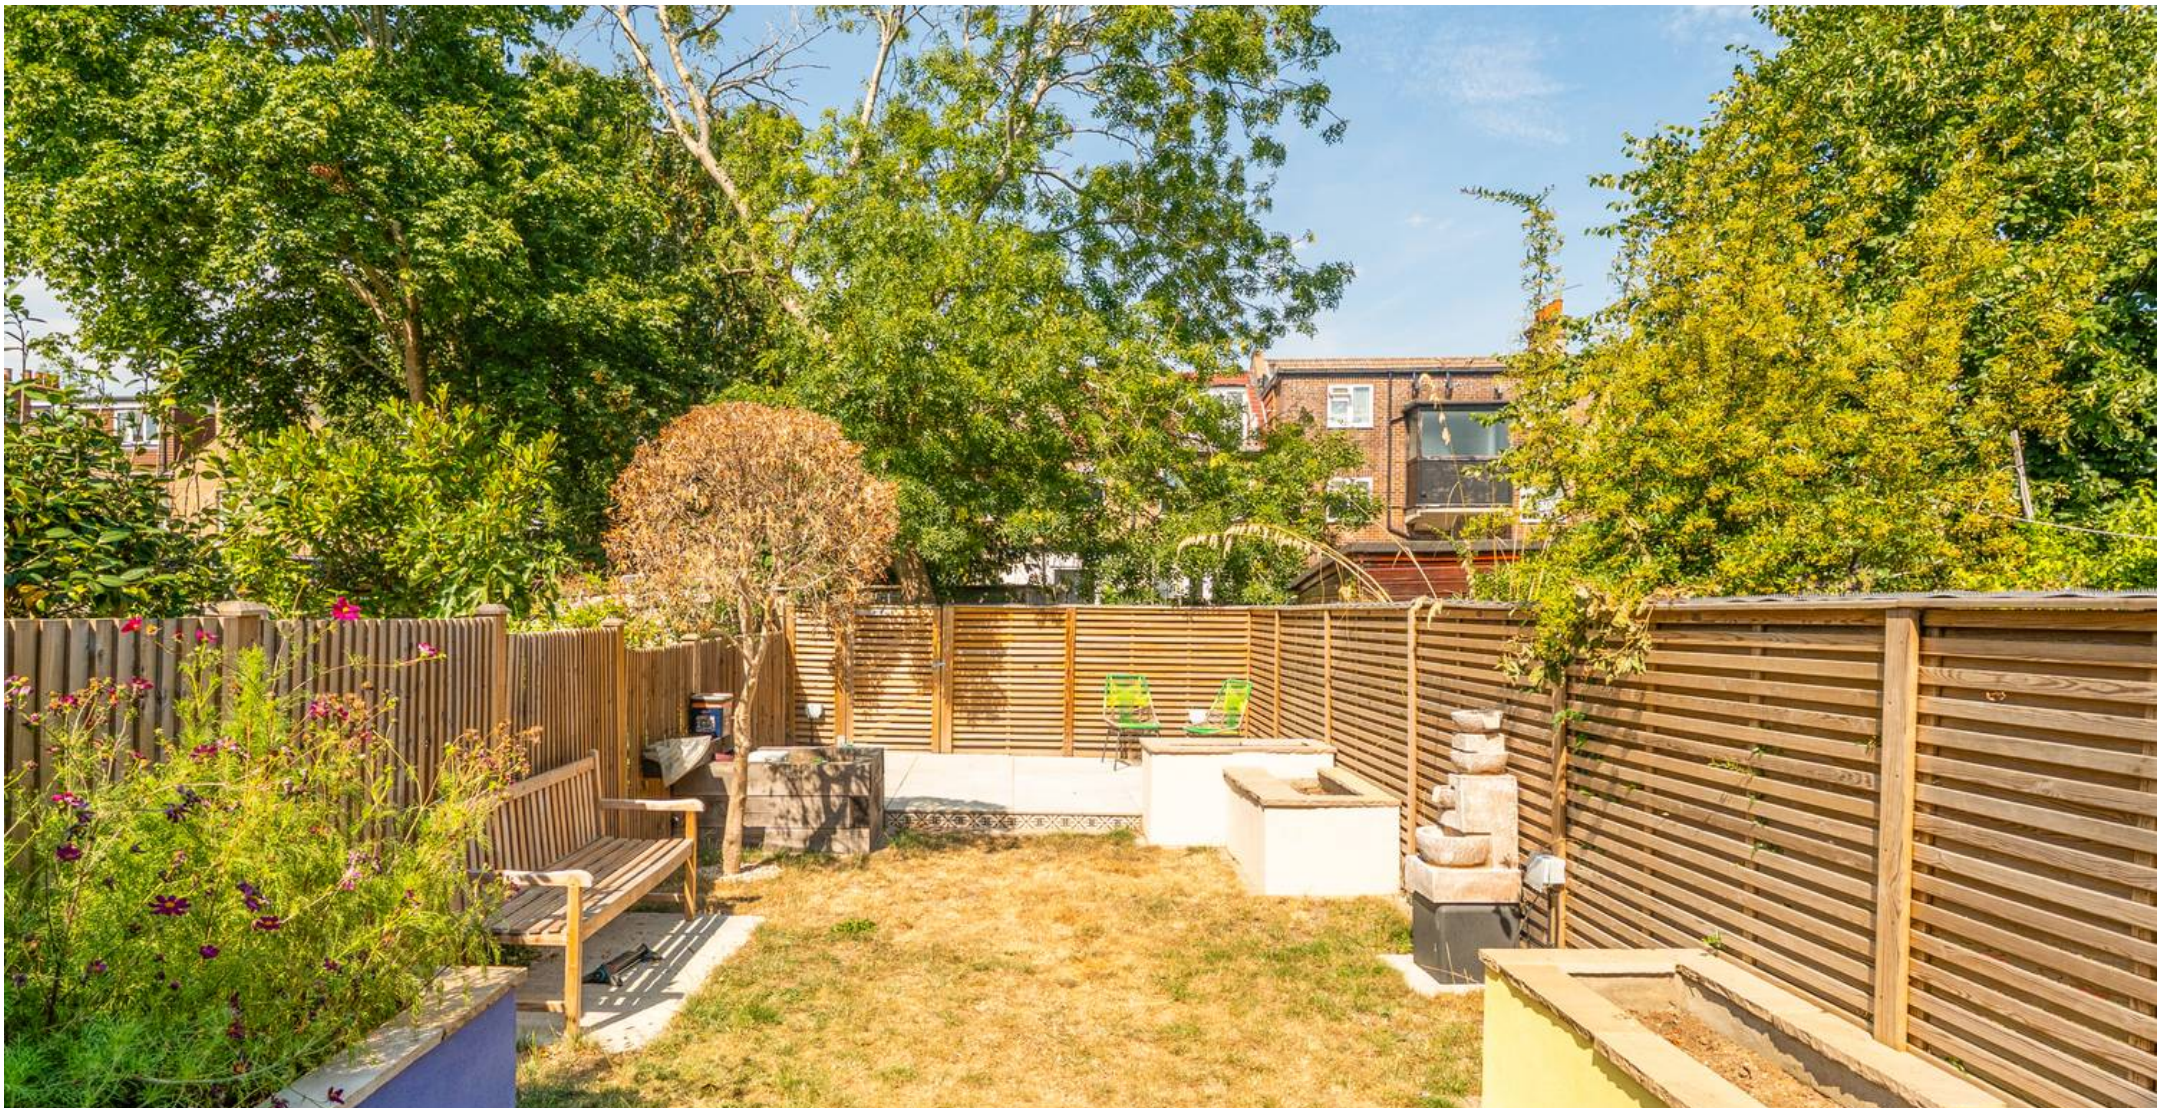

Spencer & Sener

14 High Street, Barnet - EN5 5RU

0208 441 7499

property@spencerandsenerproperty.com

www.spencerandsener.com