



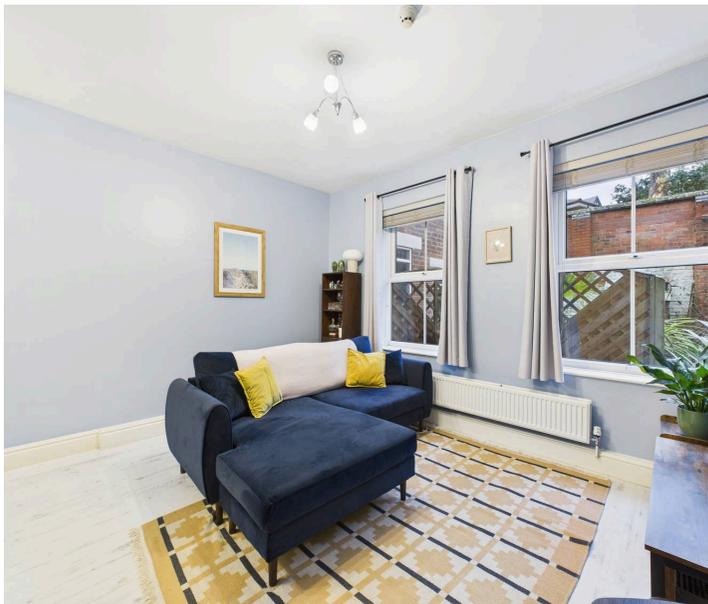

Flat A, 38 Magdala Road, Nottingham – NG3 5DF

Guide Price £140,000

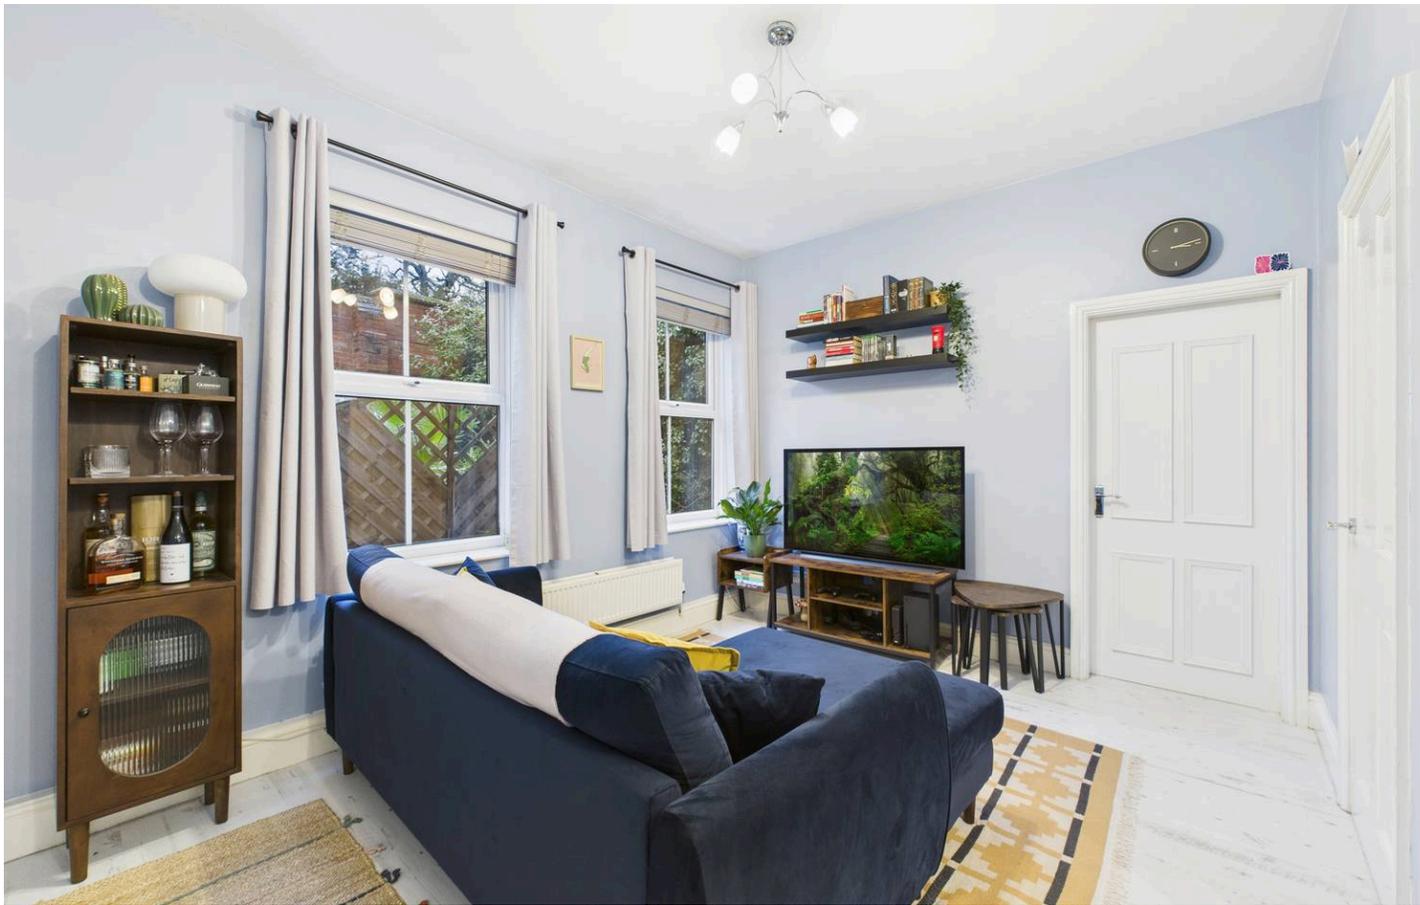

Flat A

38 Magdala Road, Nottingham

GUIDE PRICE £140,000–£150,000 Spacious one bedroom apartment close to the City Centre providing an excellent opportunity for first-time buyers or investors with local amenities and bus links close by!

Council Tax band: B


Tenure: Leasehold


EPC Energy Efficiency Rating: C

EPC Environmental Impact Rating: D

- Spacious and well-presented ground-floor apartment
- Sought-after location close to Nottingham City Centre
- Excellent opportunity for first-time buyers and investors alike
- Wide range of local amenities and frequent bus services close by
- Generous entrance hallway with wood-effect flooring
- Spacious L-shaped lounge with dedicated study area
- Good-sized bedroom with space for a full range of bedroom furniture
- Fitted kitchen with wood-effect units and range of integrated appliances
- Stylish and modern fully tiled three-piece bathroom suite
- Communal gardens and a shared driveway leading to an allocated car parking space



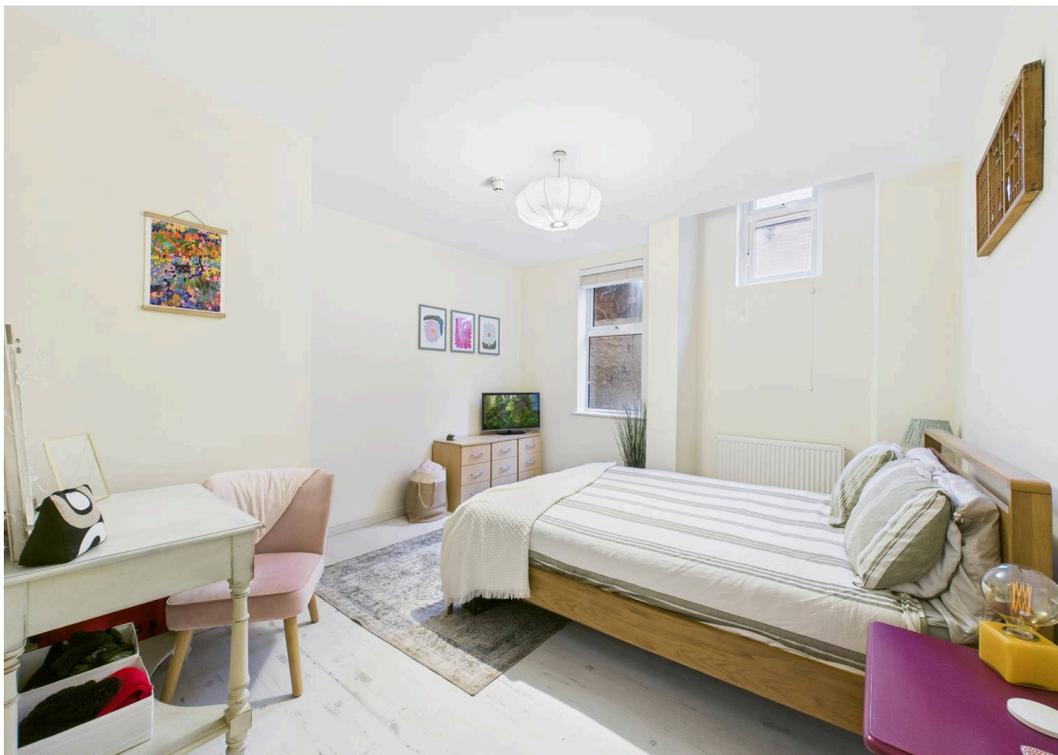

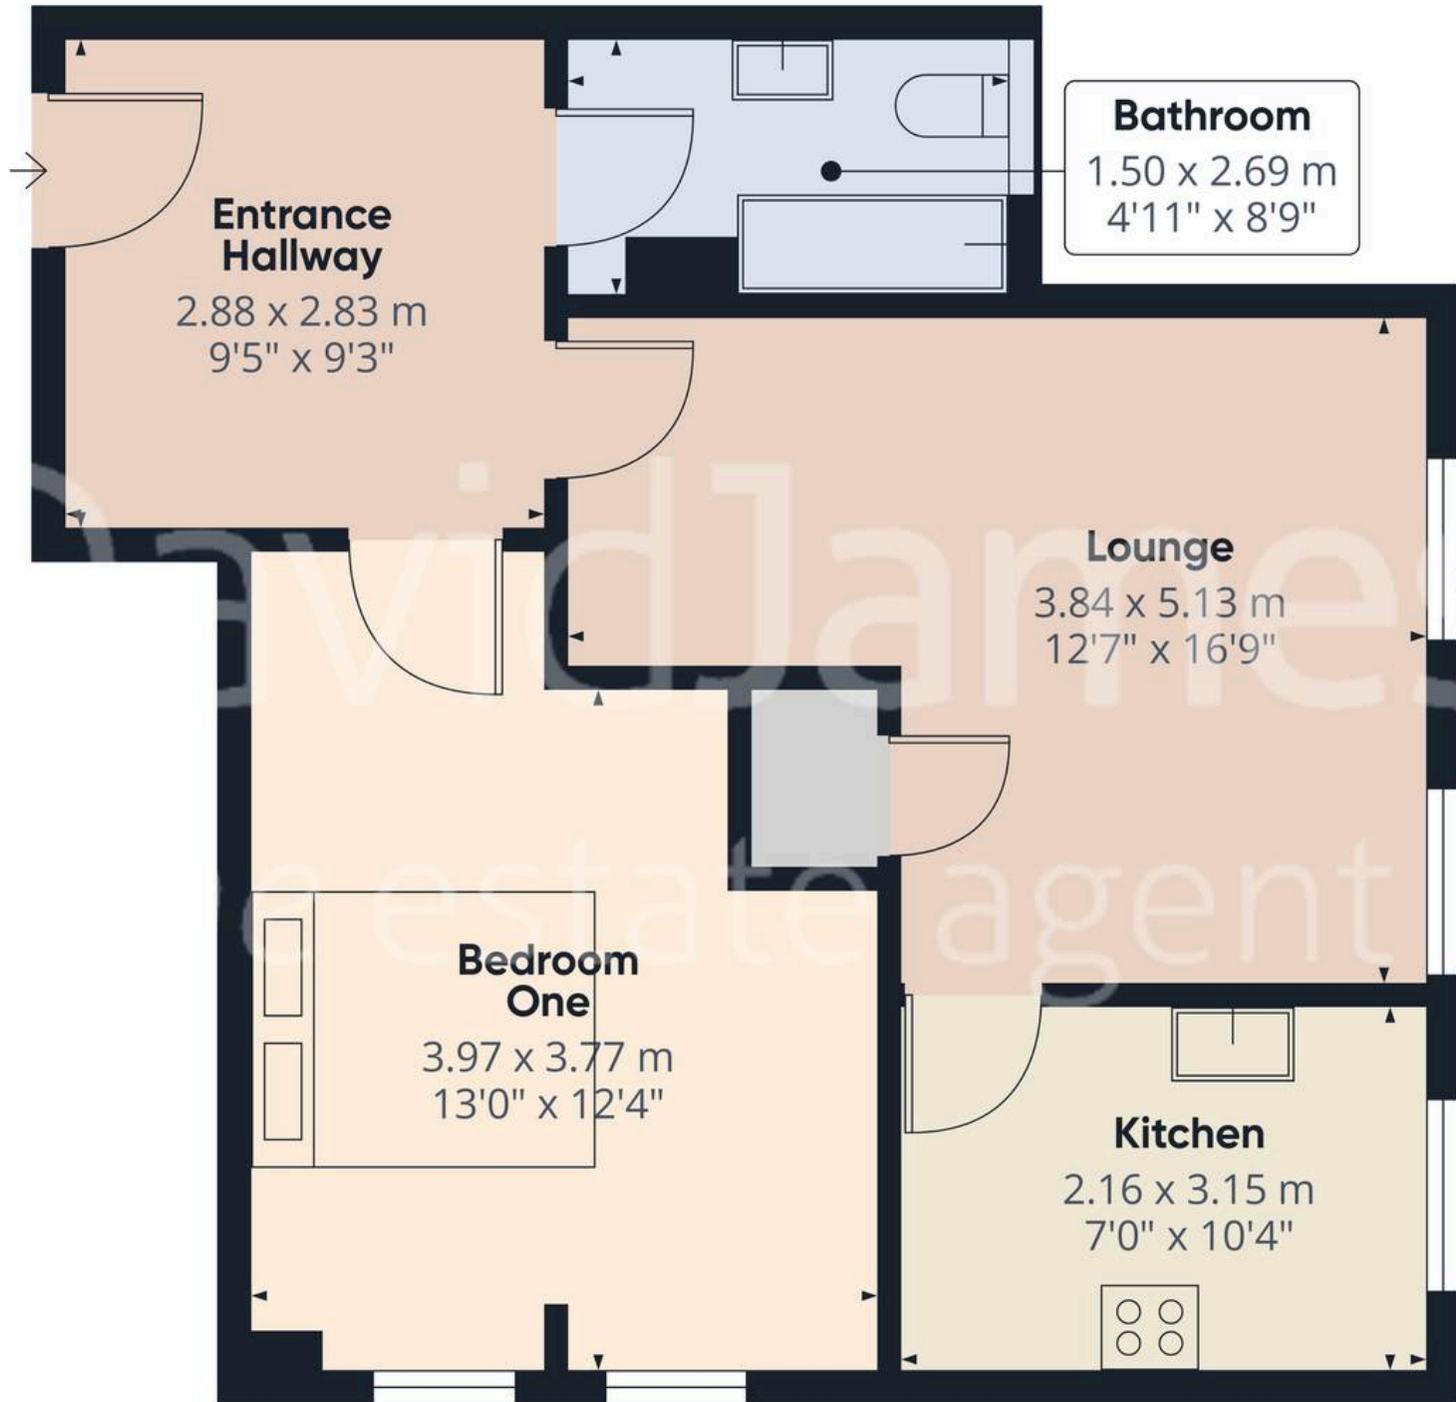

Approximate total area⁽¹⁾

51.7 m²
556 ft²

(1) Excluding balconies and terraces

Calculations reference the RICS IPMS 3C standard. Measurements are approximate and not to scale. This floor plan is intended for illustration only.

GIRAFFE360



David James Estate Agents

David James Estate Agents, 45B Plains Road – NG3 5JU

0115 962 4213 • mapperley@david-james.com • www.david-james.com

These particulars are produced in good faith and are set out as a general guide only. Measurements are approximate and floor plans are for illustrative purposes only. Services have not been tested. We have established professional relationships with third-party suppliers for the provision of services to Clients, details of which can be found on the property listing page on our website.