



Beckingham Road, Guildford, GU2

£2,800 pcm

Deposit: £3,230

Date First Available: 14/07/2026

Furnishing: Furnished

A furnished four bedroom house with garden and garage which is in a convenient position to shops and a short walk to the University. The property comprises spacious bright and modern kitchen with all appliances. Good-sized sitting room, four spacious bedrooms, bathroom with shower over the bath and a downstairs cloakroom



Deposit: £3,230

Date First Available: 14/07/2026

Furnishing: Furnished

A furnished four bedroom house with garden and garage which is in a convenient position to shops and a short walk to the University. The property comprises spacious bright and modern kitchen with all appliances. Good-sized sitting room, four spacious bedrooms, bathroom with shower over the bath and a downstairs cloakroom

Beckingham Road, Guildford, GU2

Approximate Gross Internal Area = 91.0 sq m / 980 sq ft
(Excluding Garage)

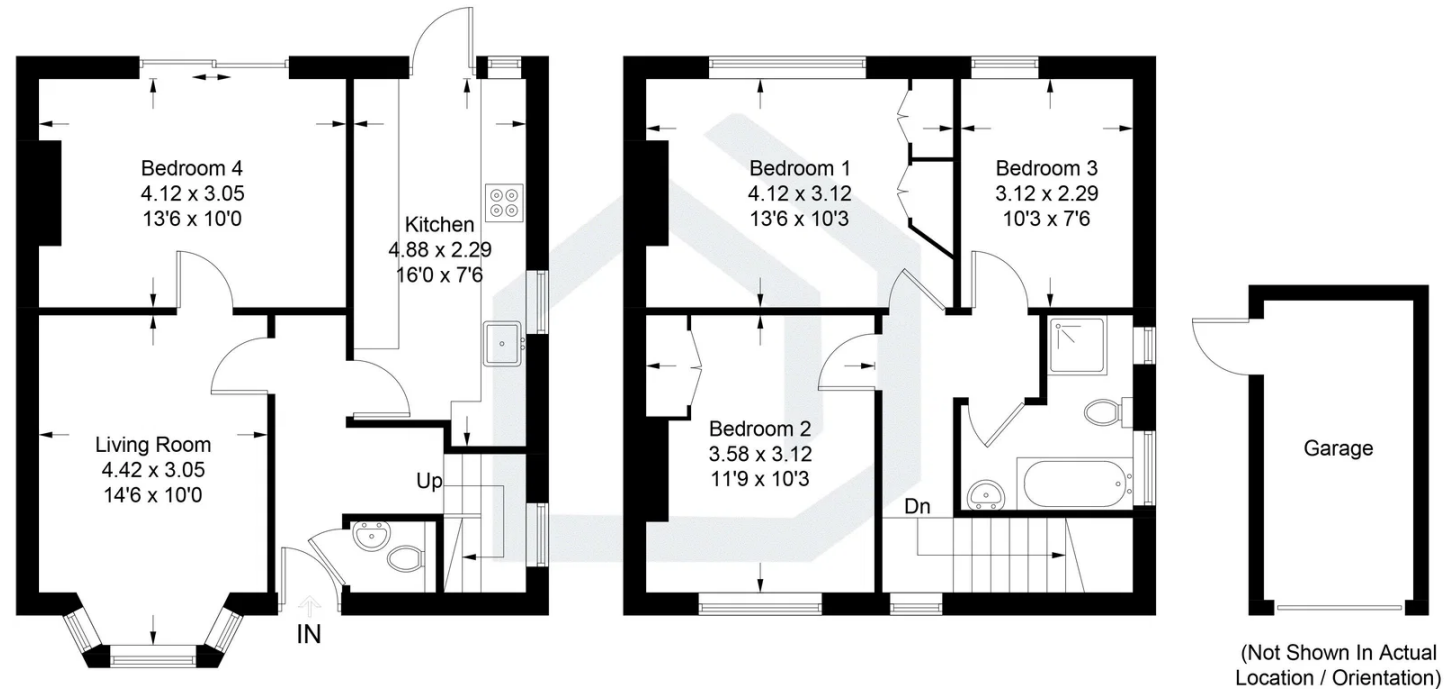


Illustration for identification purposes only, measurements are approximate, not to scale. Fourlabs.co © (ID1294890)





Pacey Wingent Dickson Property Partnership Limited
197 Lower Road Great Bookham Leatherhead KT23 4DG

01372 456 804
info@pwdproperty.co.uk
<https://pwdproperty.co.uk/>