



A WELL PRESENTED FOUR BEDROOM DETACHED FAMILY HOME

Westbury Road, Northwood, Middlesex, HA6 3DB

ROBSONS

Westbury Road, Northwood, Middlesex, HA6 3DB

DETACHED • FOUR BEDROOMS • LIVING ROOM • DINING ROOM • KITCHEN/BREAKFAST ROOM • DOWNSTAIRS W/C • FAMILY BATHROOM • LARGE REAR GARDEN • DRIVEWAY PARKING • GARAGE

Description

This well-presented detached four-bedroom family home offers spacious and versatile accommodation throughout, ideal for modern family living.

The ground floor comprises a bright and airy triple-aspect living room, alongside a separate dining room, a kitchen/breakfast room and a convenient downstairs w/c completing the ground floor layout.

Upstairs, the property offers four well-proportioned bedrooms and a family bathroom, with a separate w/c.

Externally, the beautifully maintained rear garden is mainly laid to lawn with a decked seating area, creating an ideal space for outdoor dining and relaxation.

To the front, a driveway provides off-street parking and access to the garage.





This attractive home is presented in good order throughout and offers excellent space for a growing family.

Location

The property is equidistant from both Northwood and Moor Park, with their boutique shops, eateries and supermarkets. The Metropolitan Line train stations serve both town centres, which provide access to Baker Street, The City and beyond. The area is also well served for good quality schools for all ages, and has the well-regarded Eastbury Farm School on the estate. Recreational facilities cater for those enjoying a sporting life, with four major golf courses, cricket and football clubs and two fitness centres.

Additional Information

Tenure: Freehold

Local Authority: Three Rivers

Council Tax Band: G

Energy Efficiency Rating: D

For additional information, please refer to www.robsonswb.com or call us on: 01923 820622.



Approximate Gross Internal Area
Ground Floor = 61.9 sq m / 666 sq ft
First Floor = 64.0 sq m / 689 sq ft
Garage / Summer House = 22.2 sq m / 239 sq ft
Total = 148.1 sq m / 1,594 sq ft

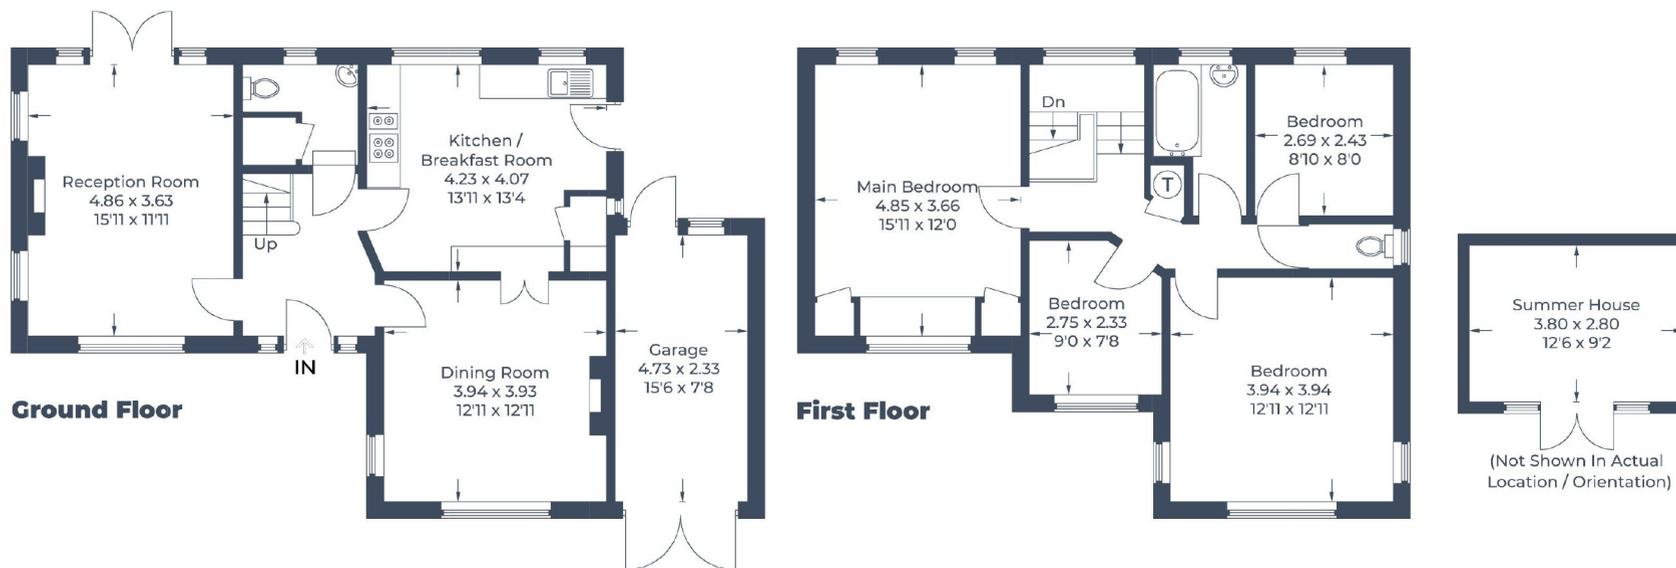


Illustration for identification purposes only,
measurements are approximate, not to scale.
© CJ Property Marketing Produced for Robsons

ROBSONS

North Approach, Moor Park, Northwood HA6 2JQ
Tel: 01923 820622 Email: moorpark@robsonswb.com

www.robsonswb.com

SCAN TO VISIT



OUR WEBSITE

Important notice: Robsons, their clients and any joint agents give notice that 1: They are not authorised to make or give any representations or warranties in relation to the property either here or elsewhere, either on their own behalf or on behalf of their client or otherwise. They assume no responsibility for any statement that may be made in these particulars. These particulars do not form part of any offer or contract and must not be relied upon as statements or representations of fact. 2: Any areas, measurements or distances are approximate. Plot sizes and dimensions are taken from Promap and are approximate. The text, photographs and plans are for guidance only and are not necessarily comprehensive. It should not be assumed that the property has all necessary planning, building regulation or other consents and Robsons have not tested any services, equipment or facilities. Purchasers must satisfy themselves by inspection or otherwise.