


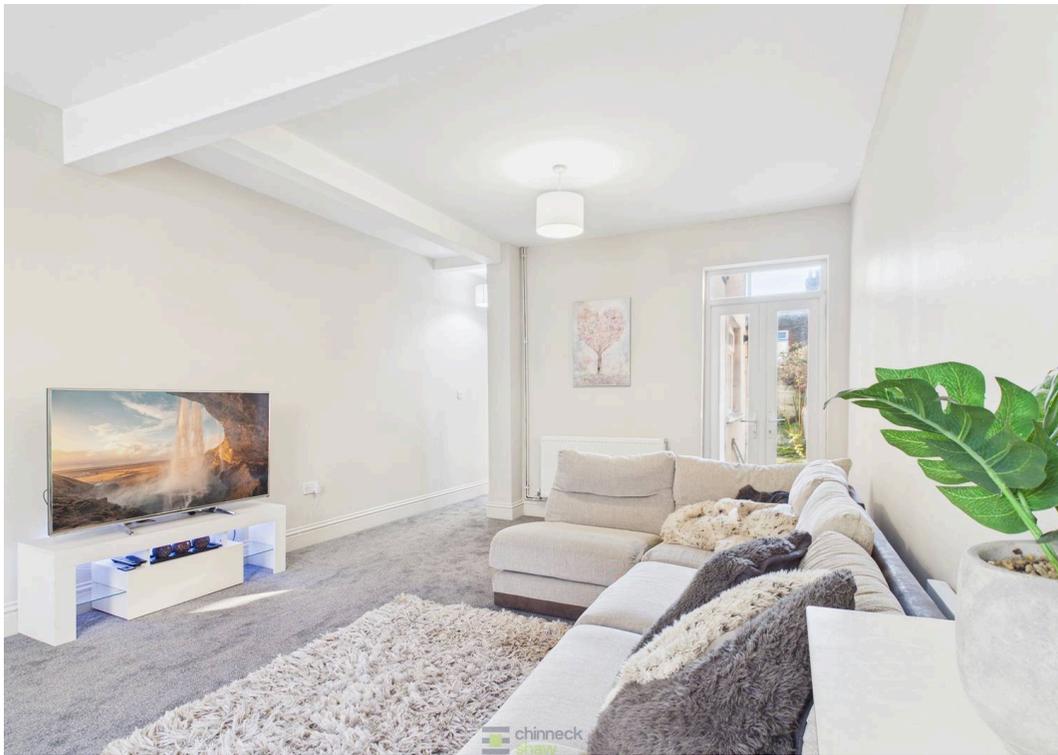

14 Eton Road, Southsea

£225,000

 chinneckshaw



14 Eton Road

Southsea


Welcome to this inviting three-bedroom mid-terraced home, ideally located in the ever-popular Southsea area. Beautifully presented with neutral décor throughout, the property offers a bright and airy feel, ready for you to add your own personal touch.

The spacious living area provides the perfect setting for relaxing or entertaining, while the modern, well-equipped kitchen offers ample space for cooking and dining. A contemporary bathroom completes the ground floor.

Upstairs, you'll find three generous double bedrooms, offering flexibility for families, professionals, or those working from home.

With excellent transport links, local amenities, and Southsea's vibrant community close by, this property combines comfort, convenience, and lifestyle — making it an ideal choice for first-time buyers, growing families, or those looking to downsize.

Material Information • Tenure: Freehold • Council Tax: Band C • Electricity: Mains Supply • Heating: Gas • Water Supply: Mains Supply • Sewage: Mains Supply • Broadband: Standard, Superfast and Ultrafast Fibre are all available in this area • Parking: On Street • Mobile: Ofcom official website checker states that EE, Vodafone, O2 and Three available in the area • Flood Risk: Low Risk

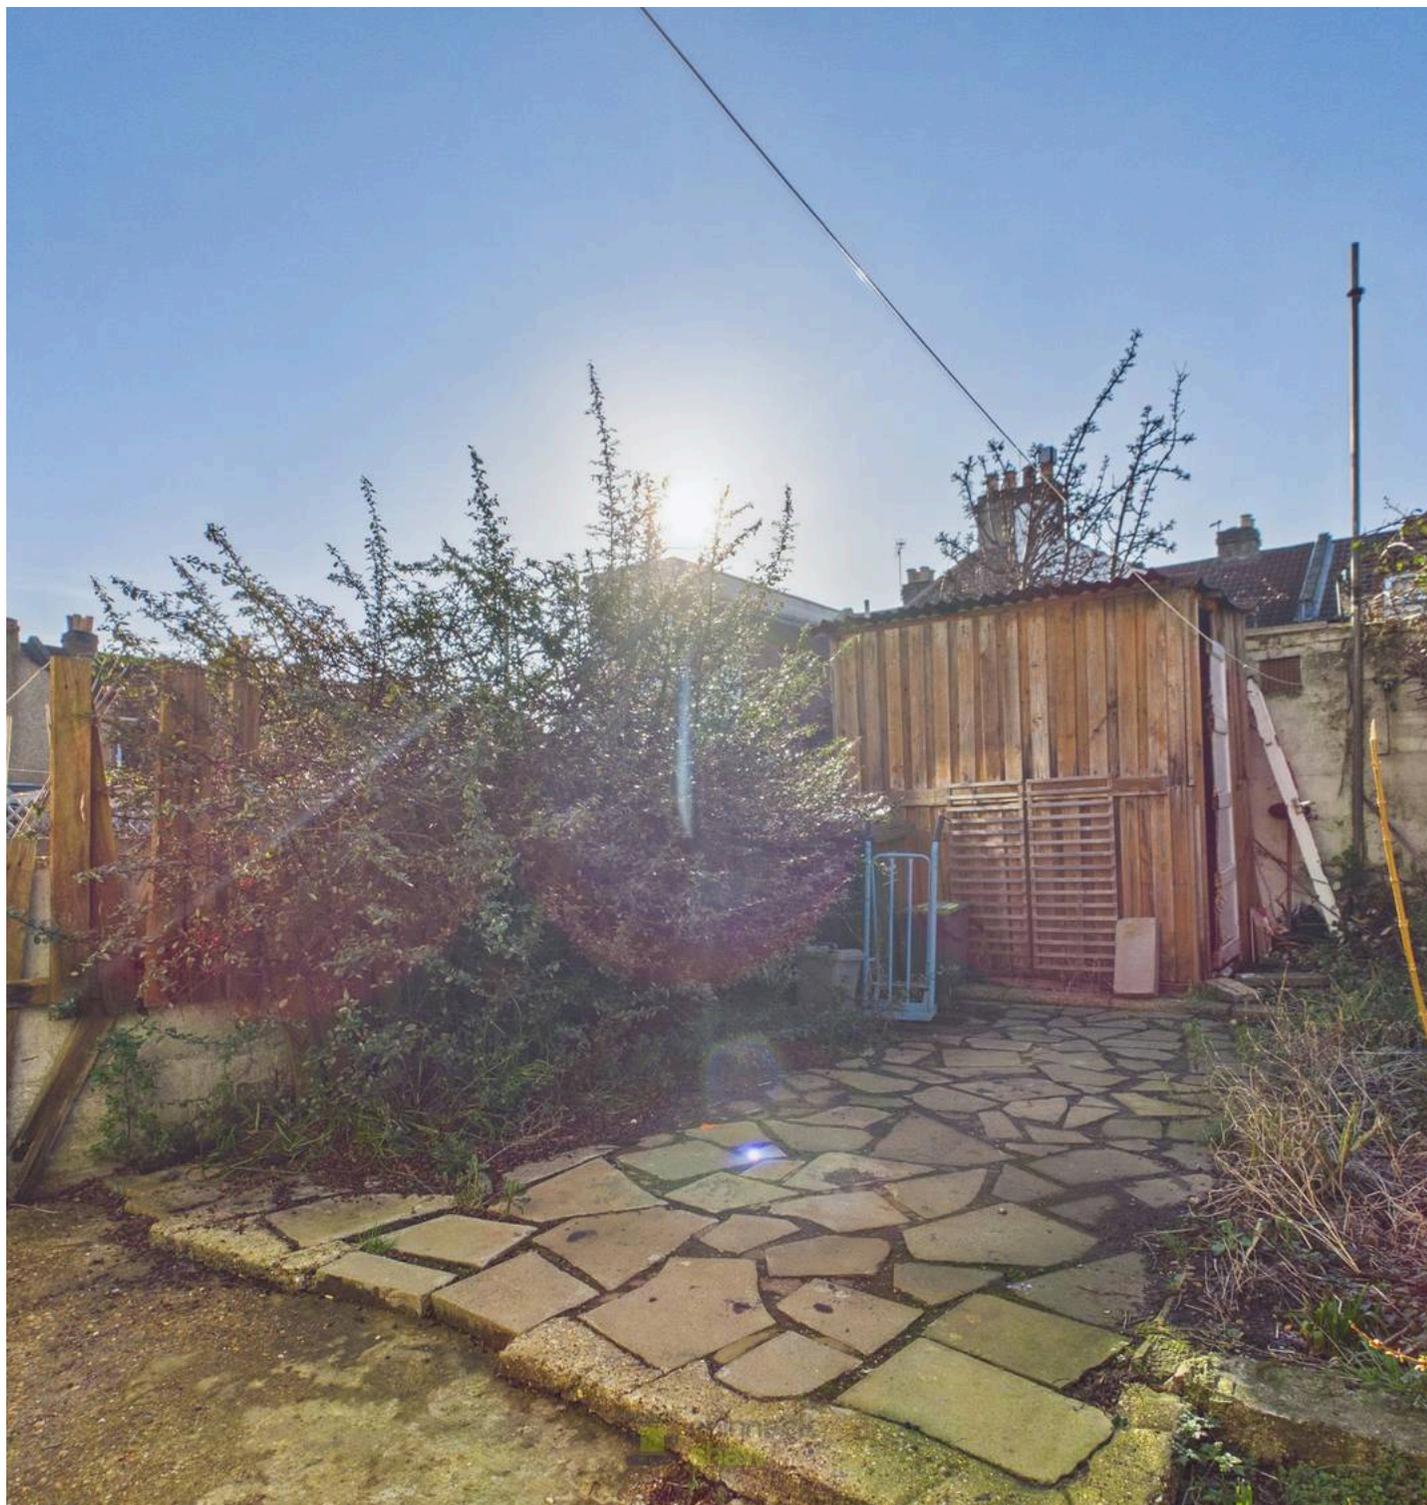



Ground Floor



Floor 1





Approximate total area⁽¹⁾
859 ft²
79.9 m²

(1) Excluding balconies and terraces

Calculations reference the RICS IPMS 3C standard. Measurements are approximate and not to scale. This floor plan is intended for illustration only.

GIRAFFE360

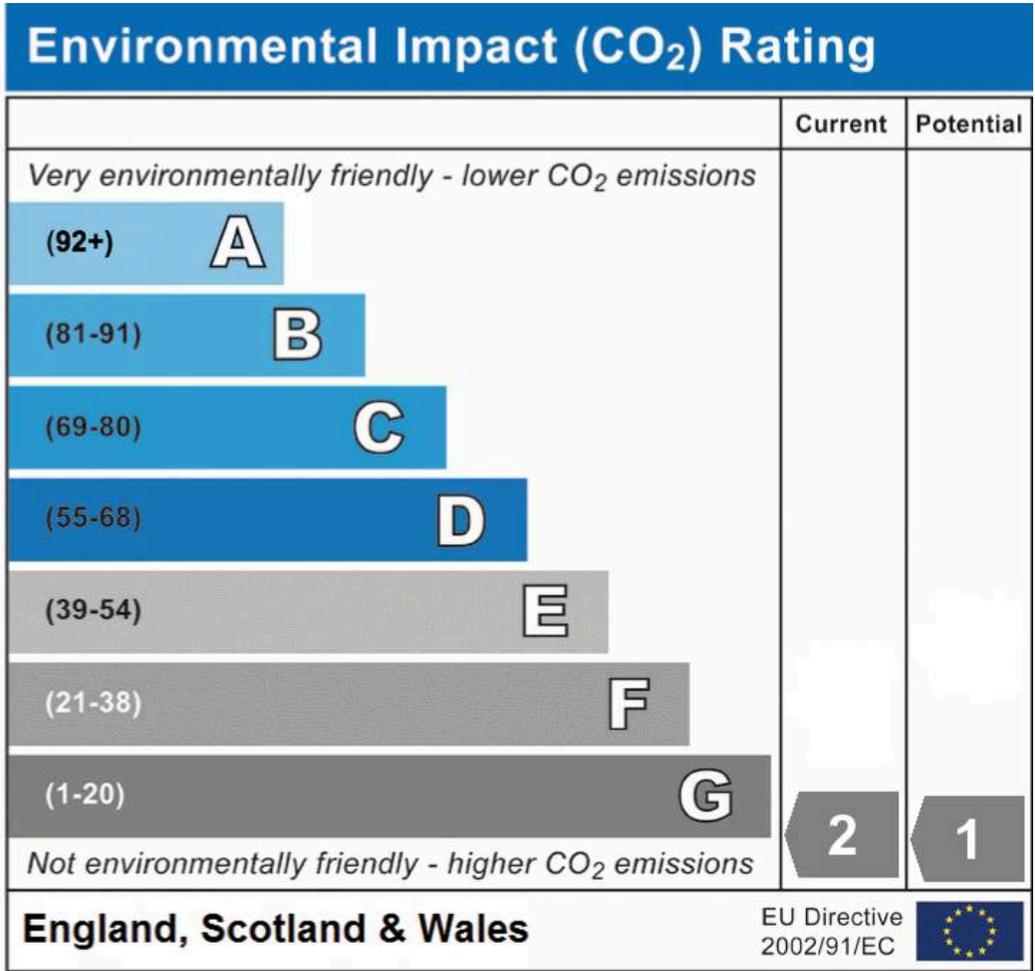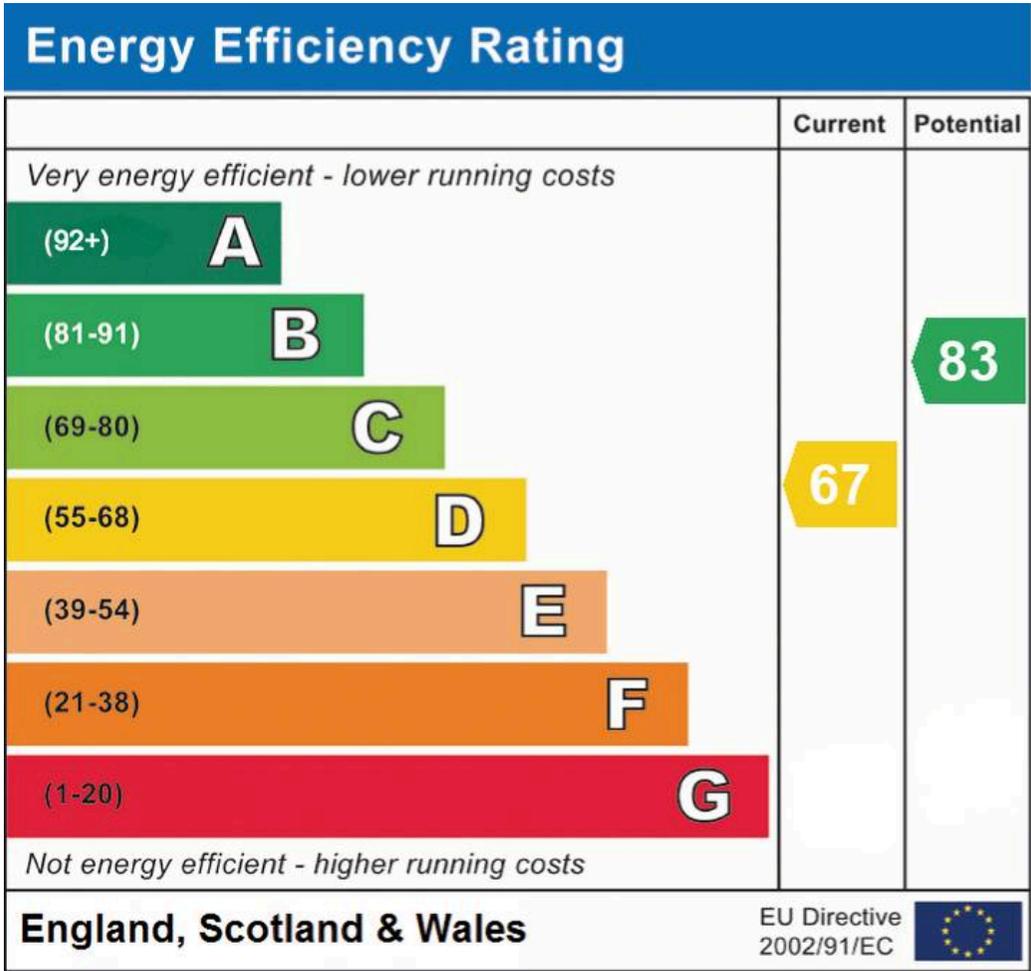

Chinneck Shaw

Bridge House, Milton Road, Portsmouth – PO3 6AN

023 9282 6731

hello@chinneckshaw.co.uk

www.chinneckshaw.co.uk/

Chinneck Shaw, Bridge House, Milton Road, PO3 6AN Consumer Protection from Unfair Trading Regulations 2008: These details are for guidance only and complete accuracy cannot be guaranteed. If there is any point which is of particular importance, verification should be obtained. They do not constitute a contract or part of a contract. All measurements are approximate. No guarantee can be given with regard to planning permissions or fitness for purpose. No apparatus, equipment, fixture or fitting has been tested. Items shown in the photographs are NOT necessarily included. Interested Parties are advised to check availability and make an appointment to view before travelling to see a property.