



20 Fairgreen Court, Fairgreen, Cockfosters – EN4 0QT
£525,000

20 Fairgreen Court Fairgreen

Barnet

A two double bedroom 1st floor maisonette with the benefit of having a Share of the Freehold with a 935 year lease remaining, and two garages.
Council Tax Band E.

Tenure: Share of Freehold

Service Charge: £1,656 pa approx.

EPC Energy Efficiency Rating: C

EPC Environmental Impact Rating: C







Fairgreen Court, Fairgreen, Barnet, EN4

Approximate Area = 992 sq ft / 92.1 sq m

Garages = 238 sq ft / 22.1 sq m

Total = 1230 sq ft / 114.2 sq m

For identification only - Not to scale

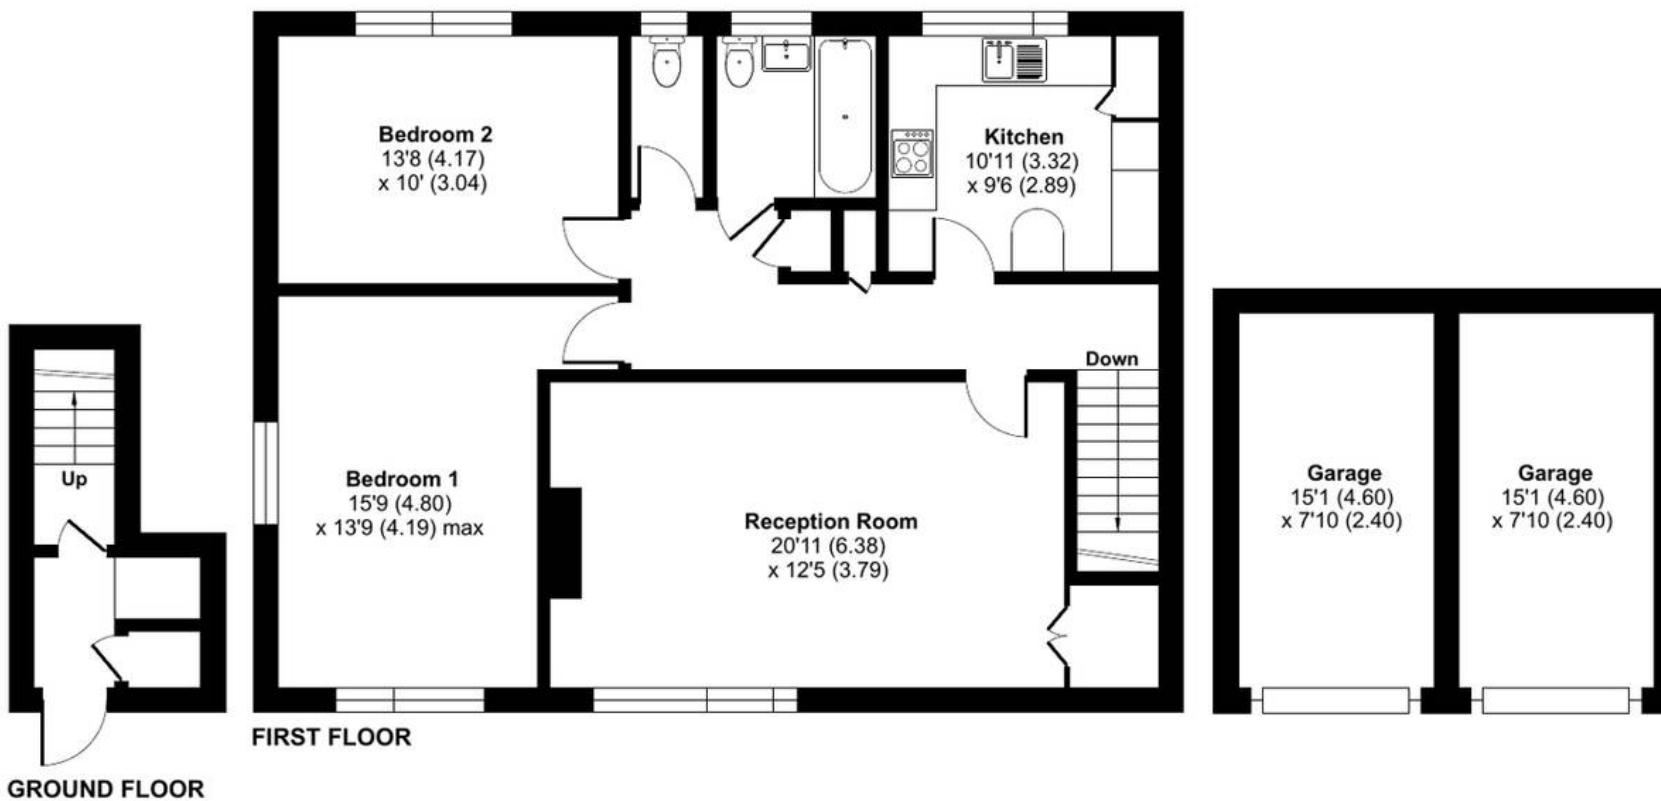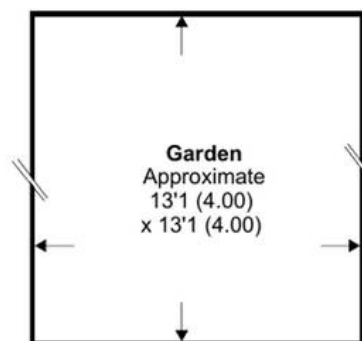



Spencer & Sener

14 High Street, Barnet - EN5 5RU

020 8441 7499

property@spencerandsenerproperty.com

www.spencerandsener.com