



70 Oakdale Road, Nottingham – NG3 7EG

Offers Over **£200,000**



70 Oakdale Road

Nottingham, Nottingham

NO CHAIN! 3 bed semi-detached home in a popular location! Lounge/dining room, modern kitchen, bathroom and a south facing garden - all within walking distance of shops, amenities & bus links.

Council Tax band: B

Tenure: Freehold

EPC Energy Efficiency Rating: E


EPC Environmental Impact Rating: E

- Traditional semi-detached home offered with no onward chain
- Within walking distance of shops amenities and bus links
- Ideal purchase for first time buyers, families or those seeking an investment
- Impressive loung/dining room with dual aspect and bay window
- Stylish modern kitchen with integrated cooking appliances
- Bright landing leading to three well-proportioned double bedrooms
- Spacious main bedroom enhanced by a delightful bay window
- Contemporary fully tiled bathroom with dual-head rainfall shower over bath
- Sunny south facing rear garden with steps rising to a lawned area
- Low maintenance frontage with potential for parking (subject to permissions and dropped kerb)







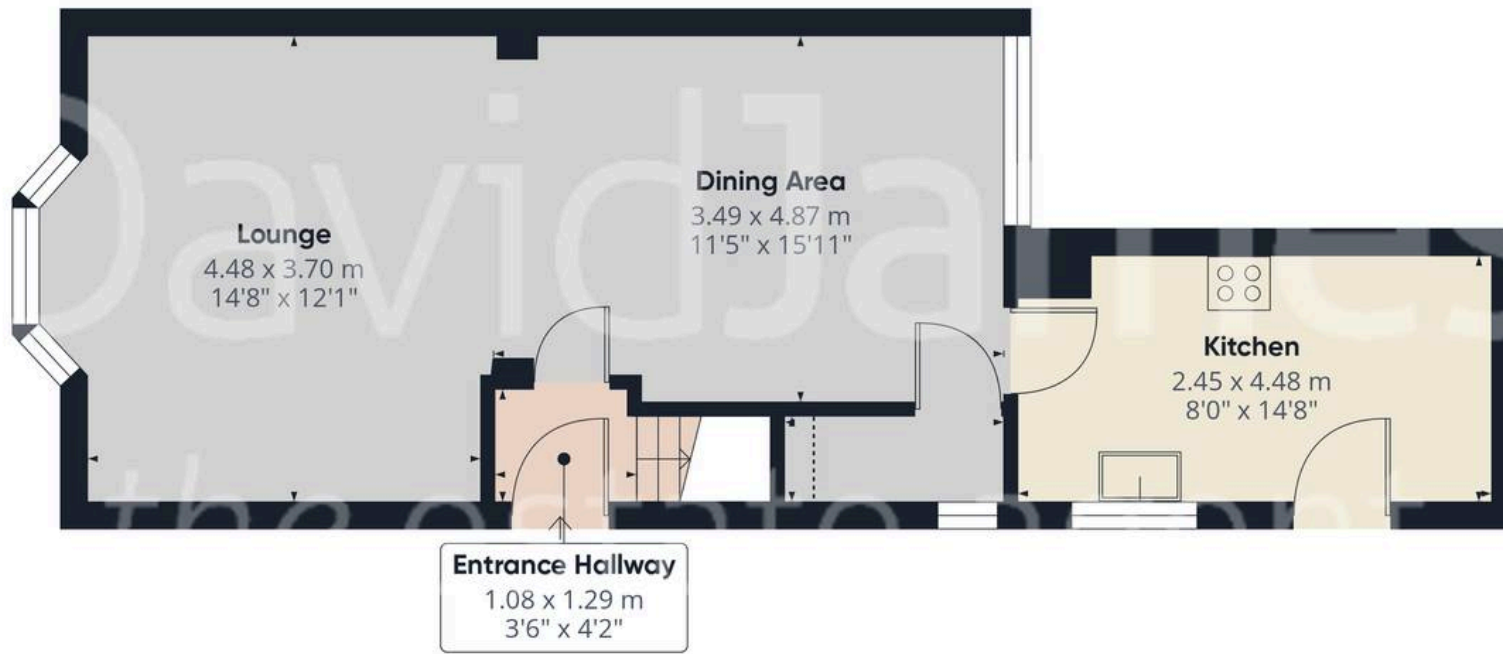

Floor 0

Approximate total area⁽¹⁾

97.2 m²
1045 ft²

Reduced headroom

0.2 m²
2 ft²


(1) Excluding balconies and terraces

Reduced headroom

----- Below 1.5 m/5 ft

Calculations reference the RICS IPMS 3C standard. Measurements are approximate and not to scale. This floor plan is intended for illustration only.

GIRAFFE360

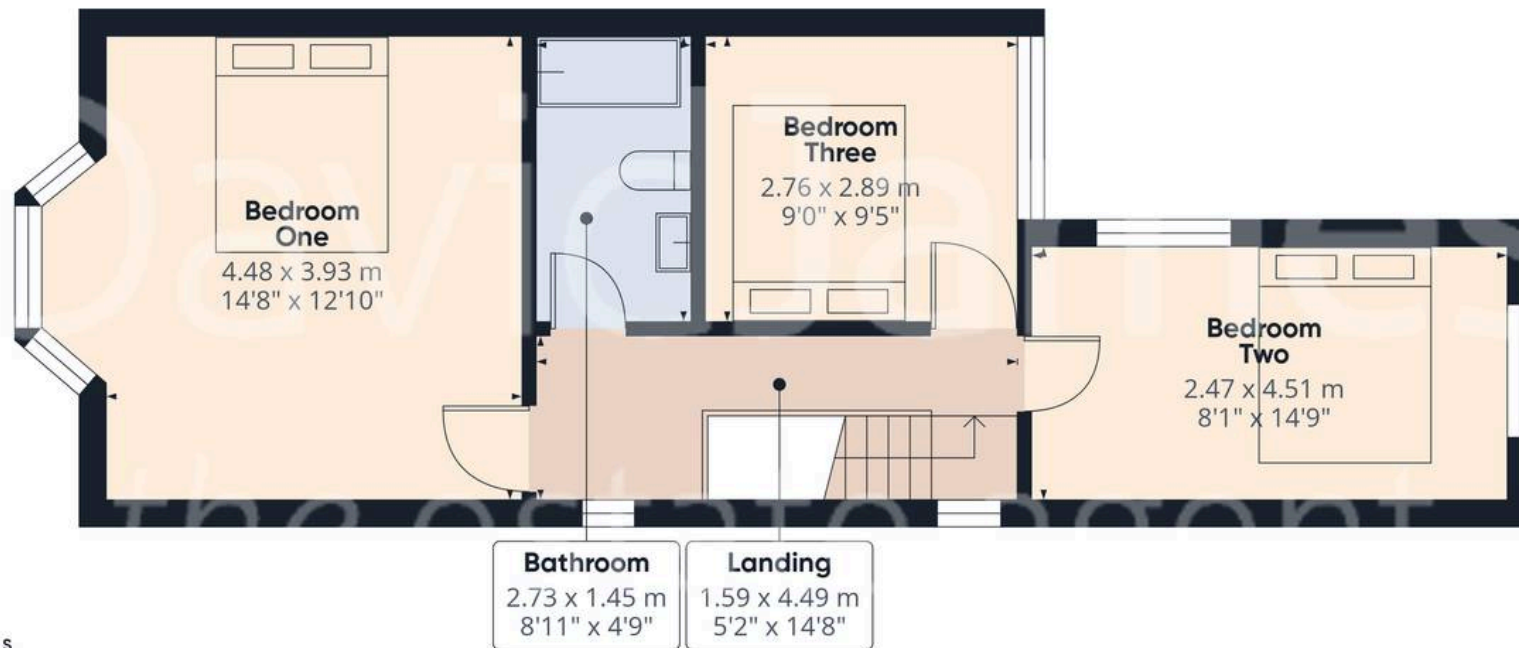

Floor 1





David James Estate Agents

376 Carlton Hill, Carlton - NG4 1JA

0115 987 8957 • carlton@david-james.com • www.david-james.com

These particulars are produced in good faith and are set out as a general guide only. Measurements are approximate and floor plans are for illustrative purposes only. Services have not been tested. We have established professional relationships with third-party suppliers for the provision of services to Clients, details of which can be found on the property listing page on our website.