




Newtown Road, Penperlleni offers over £415,000

- Beautifully presented throughout
- One bedroom, self contained annex.
- Large, well-maintained rear garden
- Off road parking for multiple vehicles
- Excellent road links to Pontypool, Cwmbran and Abergavenny,
- Well-appointed modern kitchen
- Close proximity to Goytre Wharf and the scenic Brecon & Monmouthshire Canal



 4
  3
  3
 EPC:C. Council Tax:E.

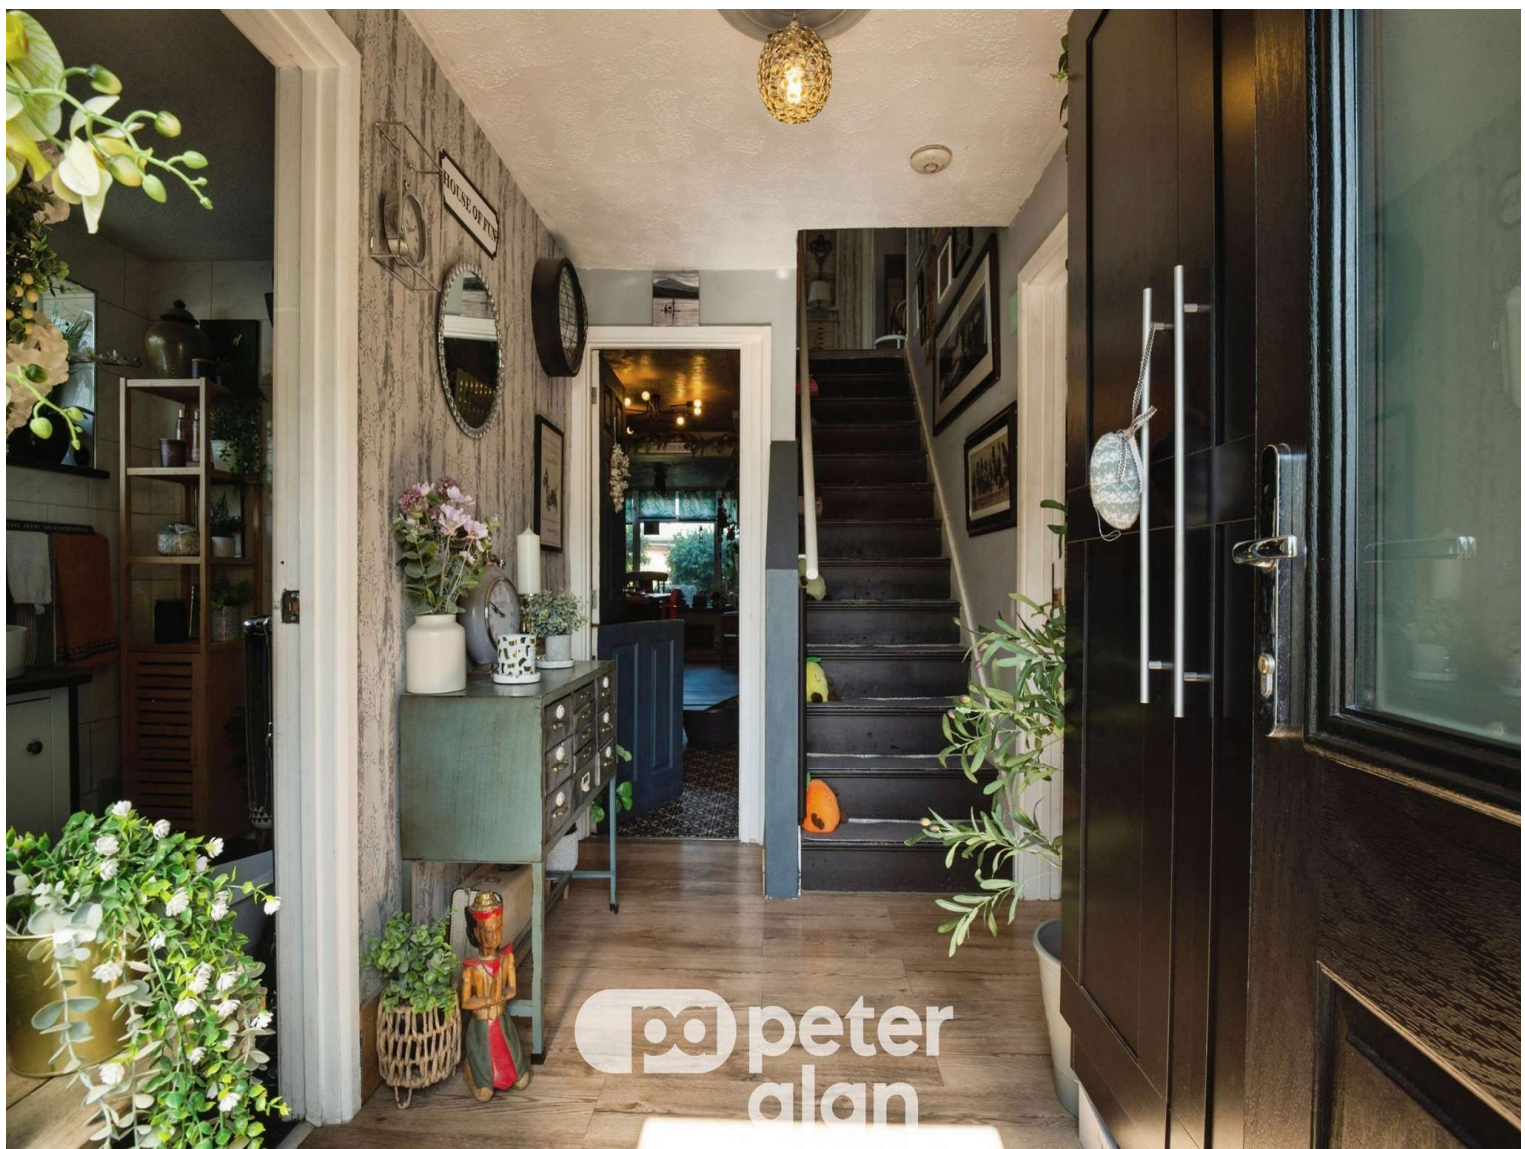

About the property

Beautifully presented 4 bedroom semi detached family home in Penperlleni. Offering three reception rooms, modern kitchen, generous rear garden, the property also benefits from a one-bedroom annex. Ideally located close to Goytre Wharf with excellent road links to Pontypool, Cwmbran and Abergavenny.





Accommodation

Hallway

Shower Room

Kitchen

11' 11" x 11' 10" (3.63m x 3.61m)

Utility Room

11' 9" x 7' 9" (3.58m x 2.36m)

Dining Room

16' 10" x 10' 11" (5.13m x 3.33m)

Lounge

13' 11" x 11' 9" (4.24m x 3.58m)

Living Room

13' x 12' 4" (3.96m x 3.76m)

Bedroom One

12' 6" x 10' 7" (3.81m x 3.23m)

Ensuite

Bedroom Two

11' x 8' 10" (3.35m x 2.69m)

Ensuite

Bedroom Three

11' 9" x 8' 10" (3.58m x 2.69m)

Bedroom Four

12' 5" x 8' 3" (3.78m x 2.51m)

Annex

Kitchen/Living Room

25' x 14' 1" (7.62m x 4.29m)

Bedroom One

8' 8" x 7' 8" (2.64m x 2.34m)

Shower Room

Agents Note

Please note that the AML fee covers the cost of carrying out the required identity and anti-money laundering checks. Once these checks have been completed, the fee cannot be refunded, even if the property purchase does not go ahead.

Floorplan



Total floor area 180.5 m² (1,943 sq.ft.) approx

This floor plan is for illustrative purposes only. It is not drawn to scale. Any measurements, floor areas (including any total floor area), openings and orientation are approximate. No details are guaranteed, they cannot be relied upon for any purpose and they do not form part of any agreement. No liability is taken for any error, omission or misstatement. A party must rely upon its own inspection(s). Powered by www.propertybox.io

Important Information

Note while we endeavour to make our sales details accurate and reliable, if there is any point which is of particular interest to you, please contact the office and we will be pleased to confirm the position for you. We have not personally tested any apparatus, equipment, fixtures, fittings or services and cannot verify they are in working order or fit for their purposes. Nothing in these particulars is intended to indicate that carpets or curtains, furnishings or fittings, electrical goods (whether wired or not). Gas fires or light fittings or any other fixtures not expressly included form part of the property offered for sale. This computer generated Floorplan, if applicable, is intended as a general guide to the layout and design of the property. It is not to scale and should not be relied upon for dimensions. Tenure: We cannot confirm the tenure of the property as we have not had access to the legal documents. The buyer is advised to obtain verification from their solicitor or surveyor.