



Priory Terrace, South Hampstead, NW6.
£2,750 pcm


Priory Terrace, South Hampstead, NW6.

A spacious and well-presented two-bedroom, two-bathroom furnished apartment situated on the first floor of a well-maintained period building on the sought-after Priory Terrace, NW6.

The property offers two generous double bedrooms, including a principal bedroom with an en-suite bathroom, alongside a modern family bathroom. A bright and spacious reception room provides excellent living and dining space, complemented by a large, fully fitted kitchen with ample storage and worktop space.

Finished to a high standard throughout, the apartment benefits from attractive wood flooring in the reception room and carpets in both bedrooms, creating a warm and comfortable living environment.


Ideally located on the desirable Priory Terrace, the property is within easy reach of local shops, cafés, restaurants and excellent transport links.

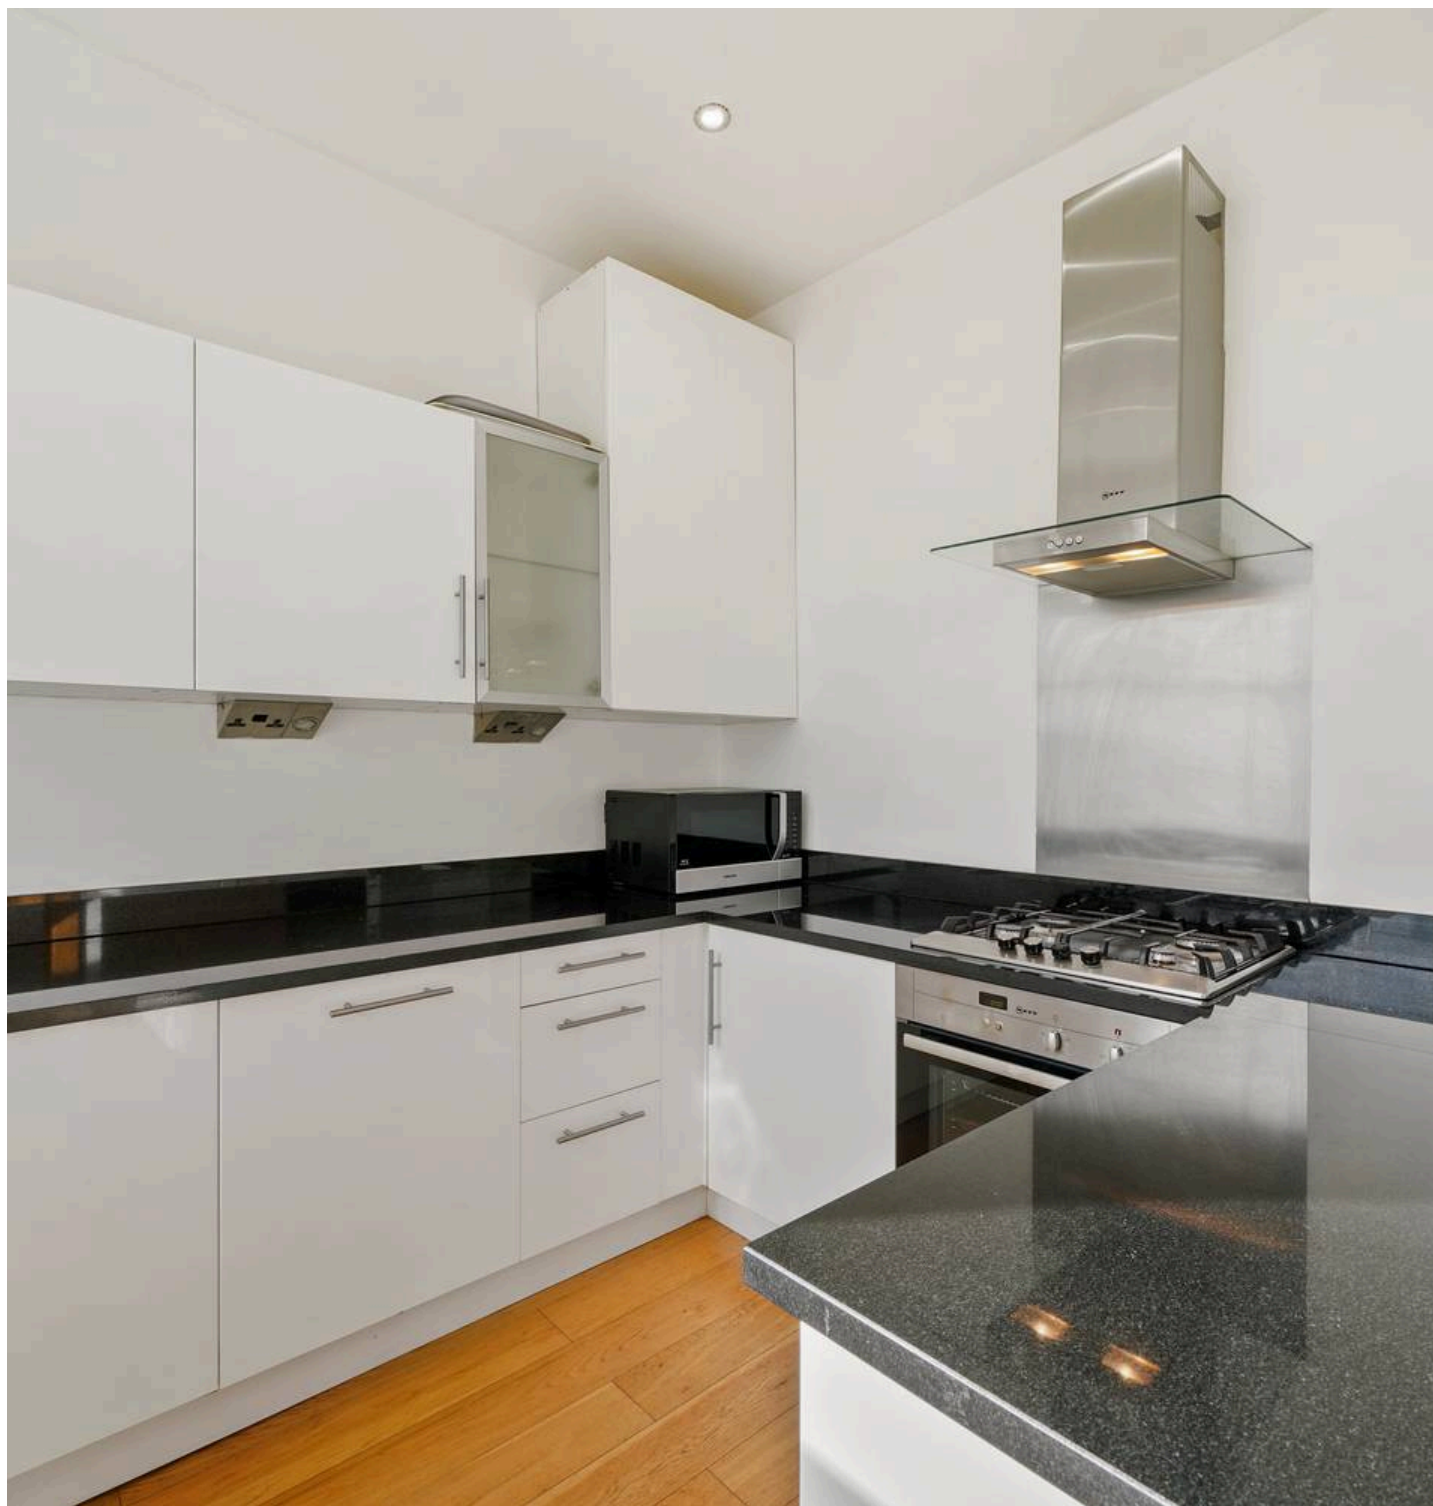



Priory Terrace South Hampstead NW6 4DG

Approx Gross Internal Area = 65.9 sq m / 709 sq ft

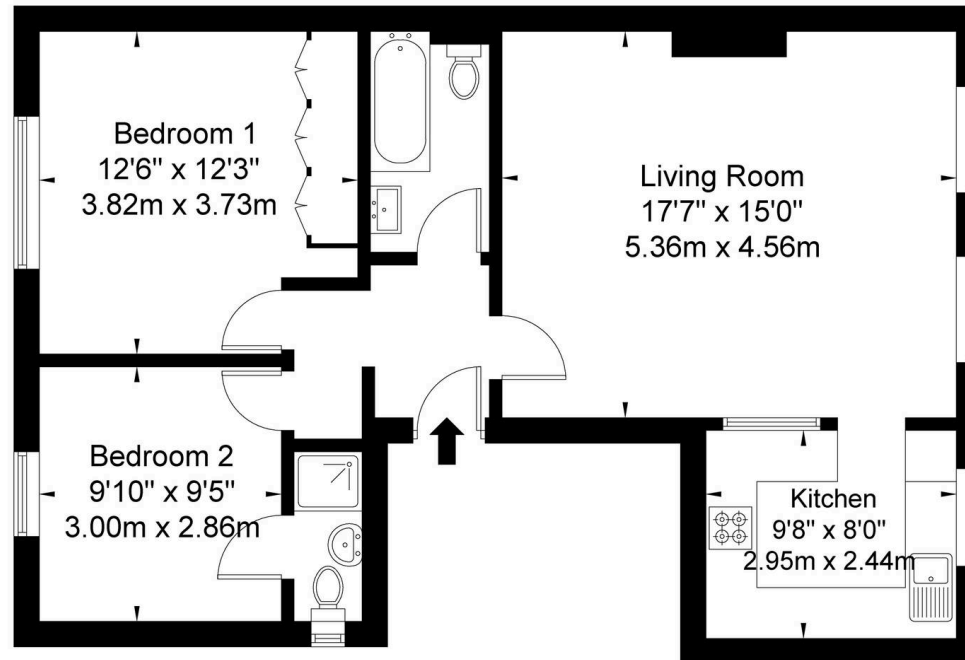

Ground Floor

Ref

Copyright

**BLEU
PLAN**

The Floor plan is not to scale and measurements and areas shown are approximate and therefore should be used for illustrative purposes only. The plan has been prepared in accordance with the RICS code of Measuring Practice and whilst we have confidence in the information produced it must not be relied on. If there is any aspect of particular importance, you should carry out or commission your own inspection of the property.

Copyright @ BLEUPLAN



Black Katz

22 West Hampstead Mews, London - NW6 3BB

02073285000 • Thomas@blackkatz.com • blackkatz.com/