









This spacious three bedroom mid terrace dormer cottage is ideally situated close to local amenities, shops, schools and Sunderland Royal Hospital as well as offering links to Sunderland City Centre and transport connections. The internal accommodation includes a reception hall, lounge, kitchen, bedroom and bathroom whilst at first floor level two further bedrooms. Features of note include gas central heating, UPVC double glazing and a courtyard to the rear providing off street parking. Available with no upward chain, early viewing is highly recommended.

MAIN ROOMS AND DIMENSIONS

Ground Floor

Access via UPVC entrance door with inner wooden glass panelled door to reception hall.

Reception Hall



Radiator and a door to the dining room.

Bedroom 1 14'3" x 13'7"



Double glazed window to the front, bay window to the hall, radiator, feature fireplace and wooden glass panelled doors to the dining room.

Lounge 18'4" x 13'10"



UPVC double glazed French patio doors to rear, radiator, electric fire, stairs to first floor and a door to the kitchen.

Kitchen 8'5" x 15'9"



Range of wall and base units with countertops over incorporating a single bowl stainless steel sink and drainer unit with mixer tap. Space for an oven, fridge freezer and washing machine. Double glazed window to rear and door to rear hall.

Rear Hall

UPVC door to rear and a door to the bathroom.

Bathroom



Low level WC and a hand wash basin, bath with shower over, radiator and a double glazed window to the side.

First Floor Landing



Storage cupboard and doors to

Bedroom 2 14'11" x 10'9"



Double glazed window to the front and a radiator.

Bedroom 3 13'5" x 11'5"



Double glazed window to rear, radiator and built in storage.

Visit www.peterheron.co.uk or call 0191 510 3323

Tried. Trusted. Recommended. City Branch 20 Fawcett Street Sunderland SR1 1RH Fulwell Branch 15 Sea Road Fulwell Sunderland SR6 9BS

MAIN ROOMS AND DIMENSIONS

Outside



Low maintenance rear courtyard with an electric roller shutter to rear providing off street parking.

Council Tax Band

The Council Tax Band is Band A.

Tenure Freehold

We are advised by the Vendors that the property is Freehold. Any prospective purchaser should clarify this with their Solicitor.

Important Notice - Particulars

Peter Heron Ltd for themselves and for the vendors of this property whose agents they are, give notice that:- The particulars are set out for general guidance only for the intending Purchasers and do not constitute part of an offer or contract. Whilst we endeavour to make our sales particulars accurate and reliable, if there is anything of particular importance which you feel may influence your decision to purchase, please contact the office and we will be pleased to check the information. Do so particularly, if contemplating travelling some distance to view the property. All descriptions, dimensions, references to conditions and necessary permissions for use and occupation and other

details are given in good faith, and are believed to be correct, however any intending purchasers should not rely on them that statements are representations of fact, but must satisfy themselves by inspection or otherwise as to the correctness of each of them. Independent property size verification is recommended.

Lease details, service charges and ground rent (where applicable) are given as a guide only and should be checked and confirmed by your Solicitor prior to exchange of contracts. No person in the employment of Peter Heron Ltd has any authority to make or give any representation or warranty whatever in relation to this property or these particulars, nor to enter into any contract on behalf of Peter Heron Ltd, nor into any contract on behalf of the Vendor. The copyright of all details and photographs remain exclusive to Peter Heron Ltd.

Please note that in the event the purchaser uses the services of Peter Heron Conveyancing in the purchase of their home, Peter Heron Ltd will be paid a completion commission of £300.00 by Movewithus Ltd.

Sea Road Viewings



To arrange an appointment to view this property please contact our Sea Road branch on 0191 510 6116 or book viewing online at peterheron.co.uk

Opening Times

Monday to Friday 9.00am - 5.00pm Saturday 9.00am - 12noon


Ombudsman

Peter Heron Estate Agents are members of The Property Ombudsman and subscribe to The Property Ombudsman Code of Practice.

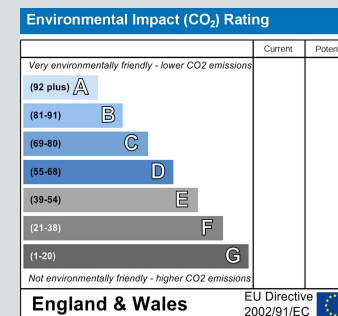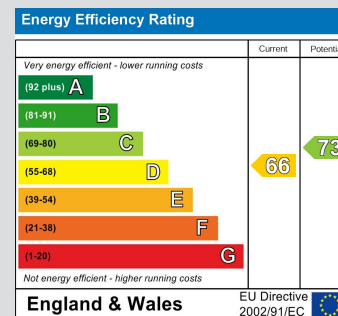

Visit www.peterheron.co.uk or call 0191 510 3323

Tried. Trusted. Recommended. City Branch 20 Fawcett Street Sunderland SR1 1RH Fulwell Branch 15 Sea Road Fulwell Sunderland SR6 9BS

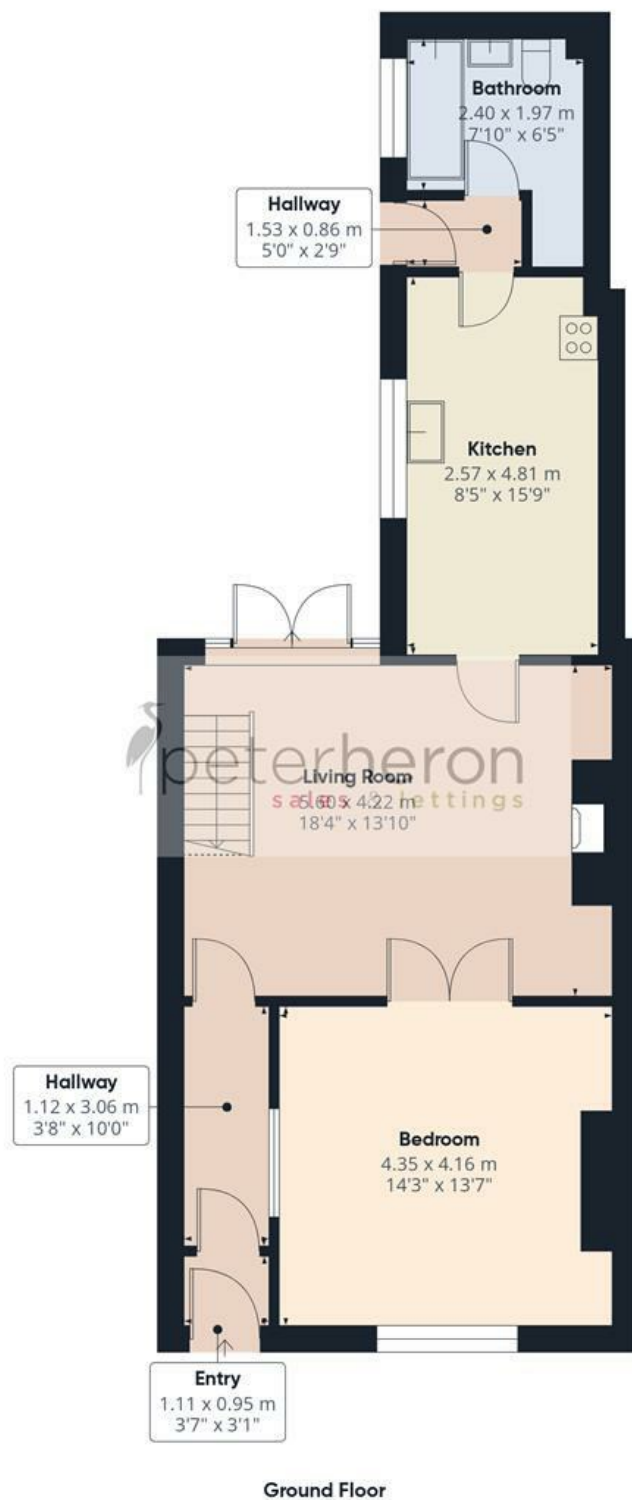

Approximate total area⁽¹⁾

95 m²

1024 ft²

Reduced headroom

1.2 m²

13 ft²

(1) Excluding balconies and terraces

Reduced headroom

Below 1.5 m/5 ft

Calculations reference the RICS IPMS 3C standard. Measurements are approximate and not to scale. This floor plan is intended for illustration only.

GIRAFFE360

