



HARDINGS




Bexley Street
£1,950 Per Month






A beautifully renovated two bedroom Victorian terraced cottage situated on a sought after road in Windsor town centre. A short walk from Windsor town's restaurants, shops and mainline railway stations this property features a bright reception, remodelled kitchen/dining room, utility room, modernised bathroom, two bedrooms and courtyard garden. On-street permit parking. Furnished. Council Tax Band D. EPC:D.

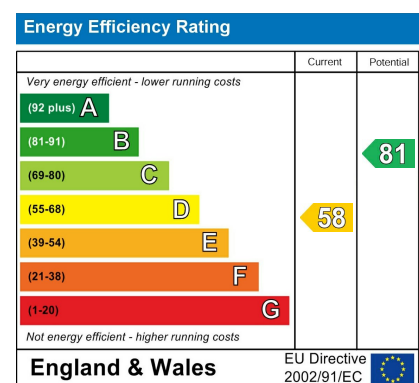

Features

- 2 Double Bedrooms
- On-street Permit Parking
- Contemporary Interior
- Furnished
- Sought after Central Location
- Courtyard Garden
- Utility Area

NOT TO SCALE

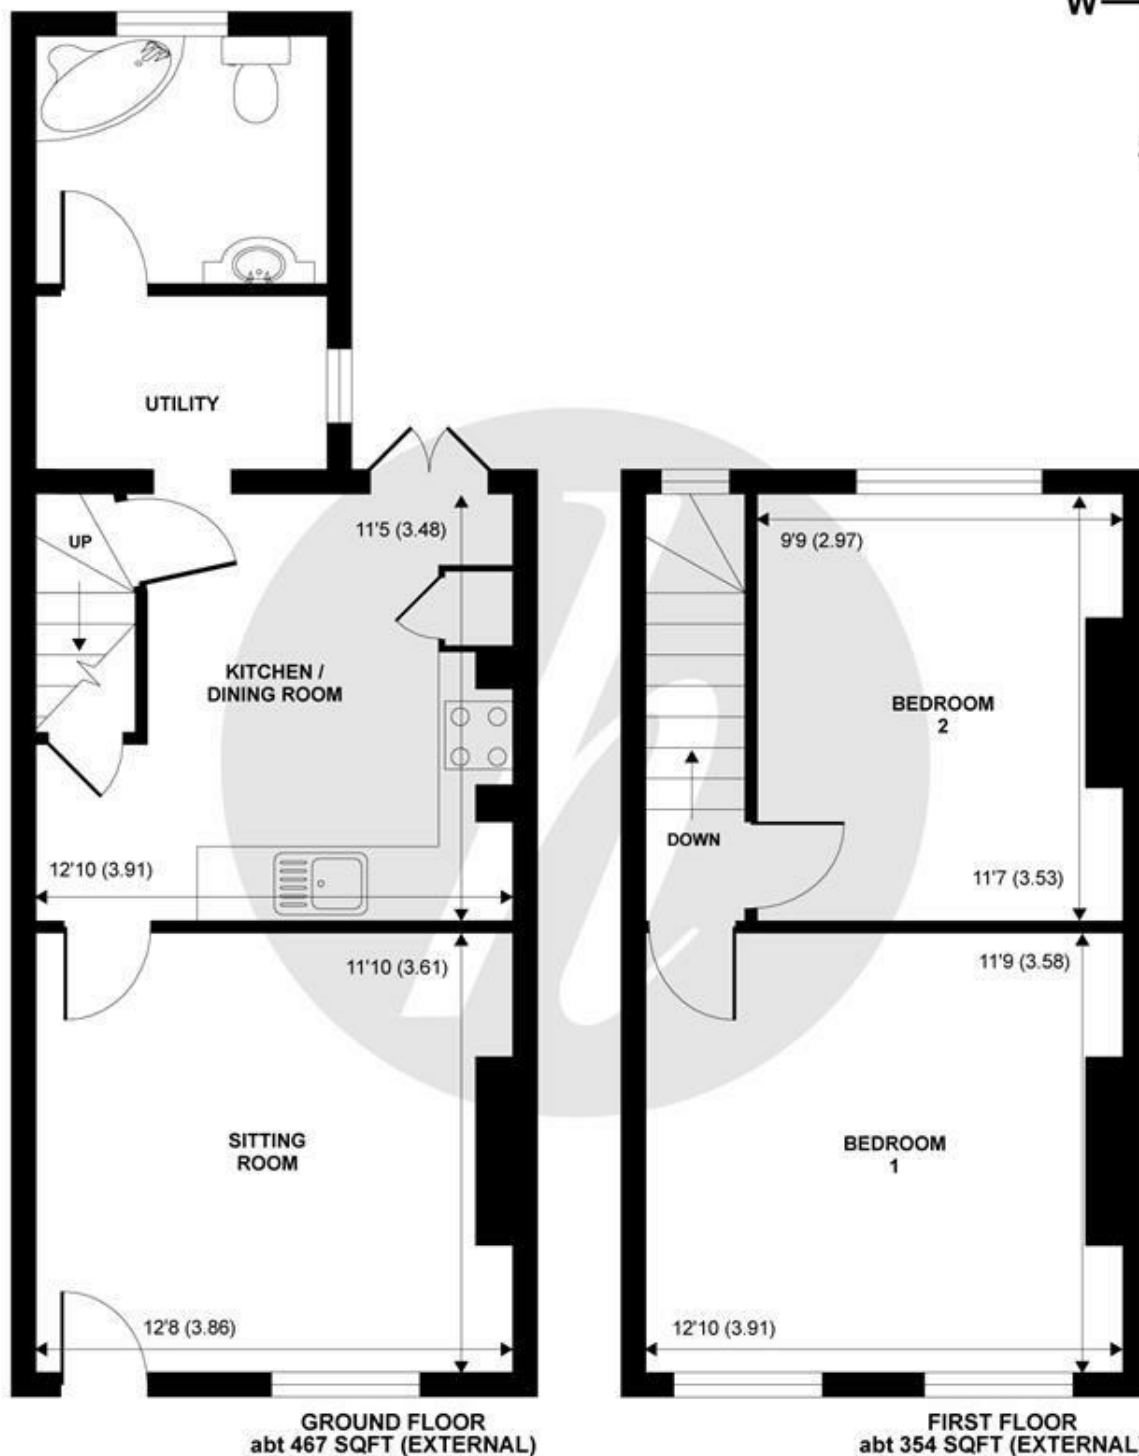


Bexley Street Windsor Berkshire SL4



Whilst every attempt has been made to ensure the accuracy of the floor plans contained here, measurements of doors, windows and rooms are approximate and no responsibility is taken for any error, omission or mis-statement. These plans are for representation purposes only as defined by RICS Code of Measuring Practice and should be used as such by any prospective purchaser. The services, systems and appliances listed in this specification have not been tested by Hardings and no guarantee as to their operating ability or their efficiency can be given.

Copyright nichecom.co.uk 2010 Produced for Hardings ref. 82461

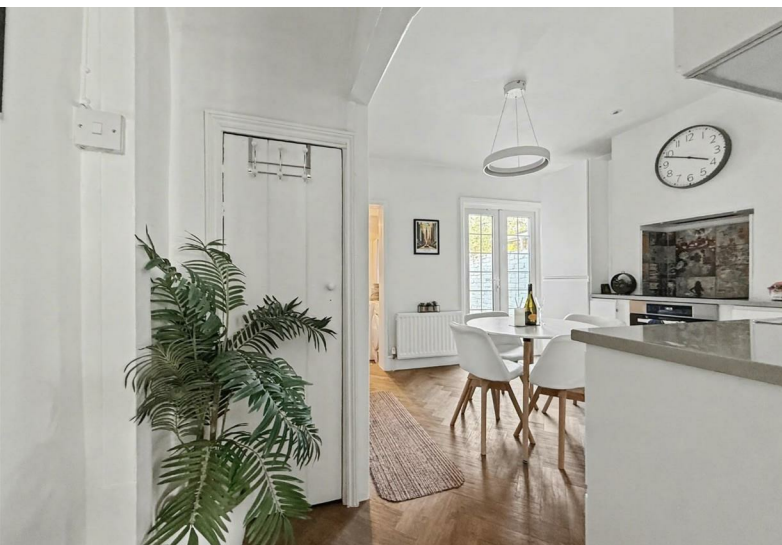

11 High Street, Windsor, Berkshire, SL4 1LD,
T: 01753 833 118 | E: info@hardings.co.uk
www.hardings.co.uk

