



58 Foster Road, Abingdon OX14 1YW



58 Foster Road

Spacious three-bedroom detached family home well situated within this highly sought after North Abingdon cul-de-sac location, sold with no ongoing chain.

58 Foster Road is situated in a pleasant no through North Abingdon cul-de-sac location. There is easy pedestrian access to many nearby amenities including the sought after Long Furlong and Dunmore primary schools and for older children Fitzharrys secondary school. There is a quick vehicular route onto the A34 leading to many important destinations north and south. Useful distances include Abingdon town centre (circa. 2.5 miles) and Radley railway station (circa. 2.4 miles)

Bedrooms: 3


Bathrooms: 1

Reception Rooms: 1

Council Tax band: D

Tenure: Freehold


EPC: D

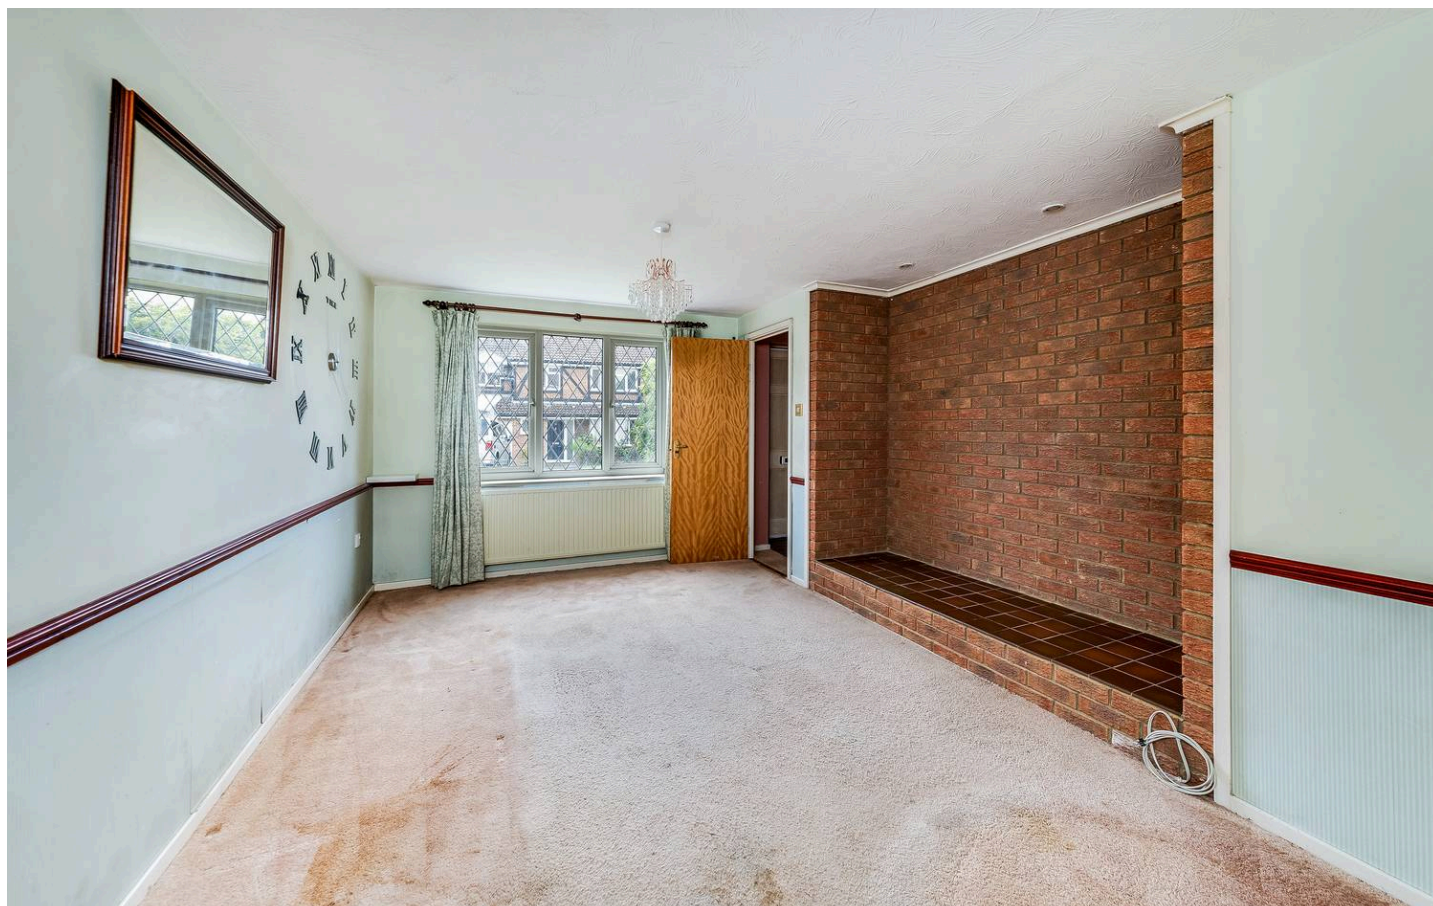



Key Features

- Entrance hall leading to a spacious living room, open plan to the dining area, with double sliding doors opening onto the rear garden
- Well proportioned separate kitchen overlooking the rear gardens
- Main double bedroom benefits from built-in wardrobe cupboards
- Two further bedrooms and family bathroom fitted with a white suite
- Mains gas radiator central heating, double glazed windows and the property is sold with no ongoing chain
- Front gardens providing hard standing parking facilities leading to the garage
- Enclosed rear gardens incorporating patio and lawn - the whole enclosed by trees, shrubbery and fencing
- Excellent potential to substantially extend the property which has been the case with the neighbouring properties

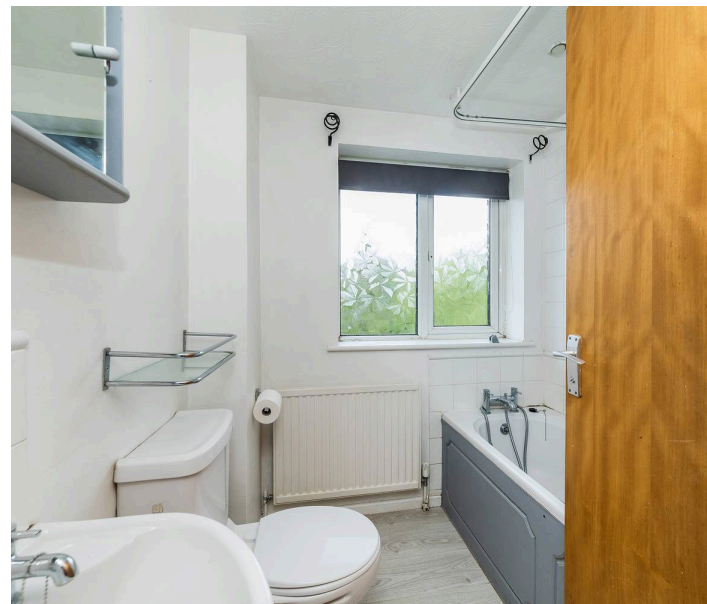


Foster Road, OX14

Approximate Gross Internal Area = 71.70 sq m / 772 sq ft


Garage = 12.70 sq m / 137 sq ft

Total = 84.40 sq m / 909 sq ft


For identification only - Not to scale

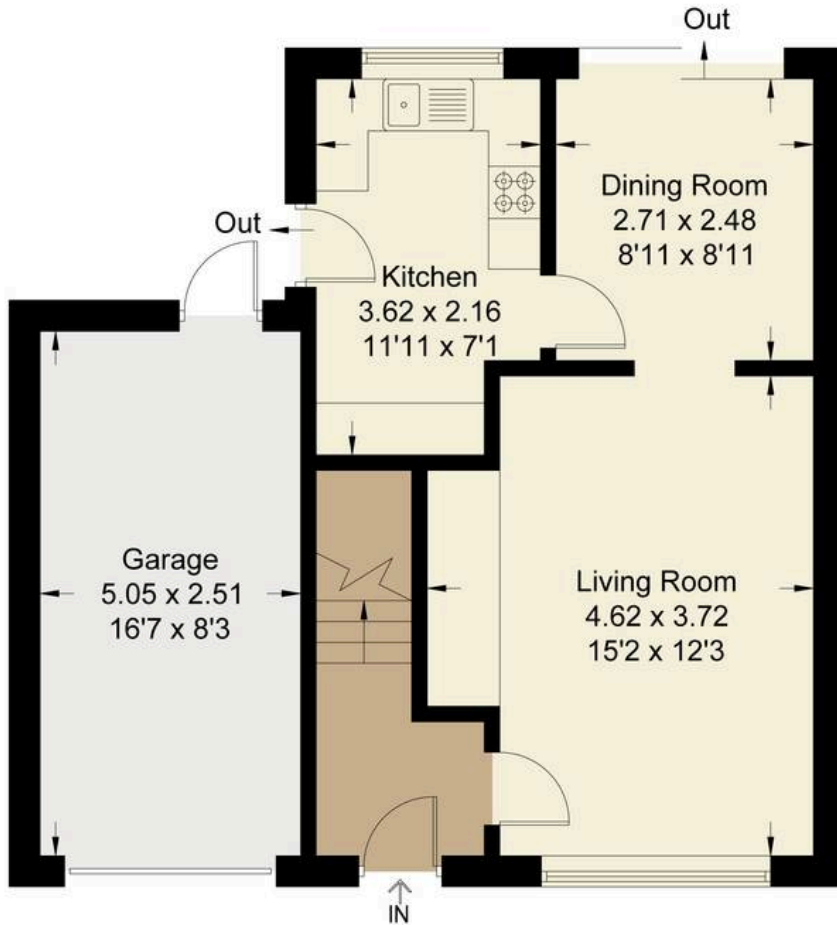

Ground Floor

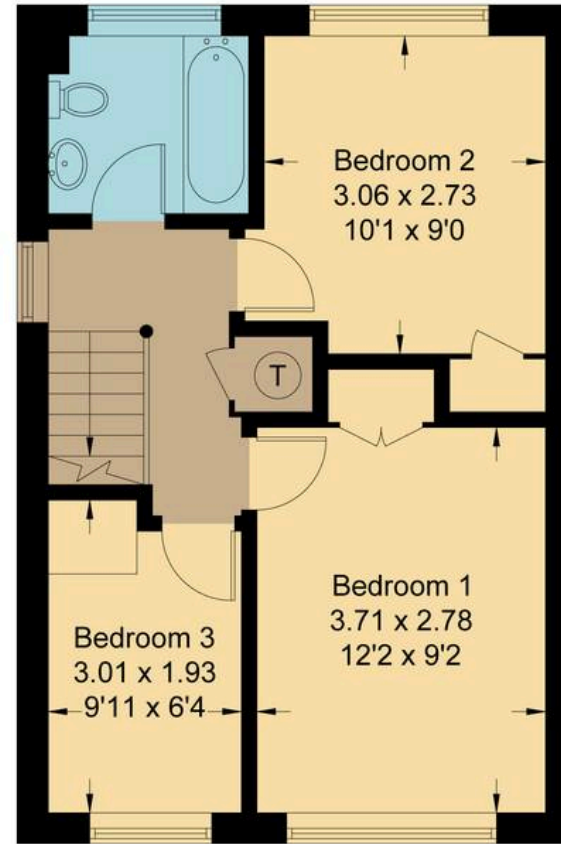

First Floor

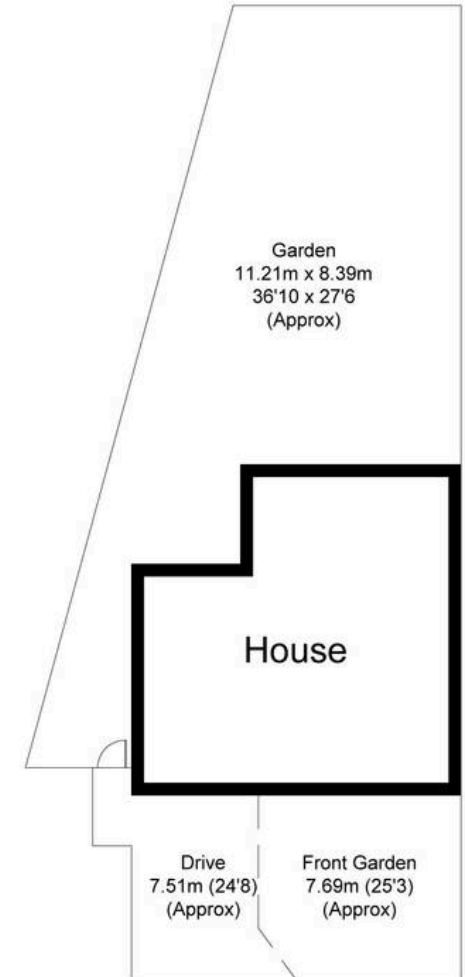

Not to scale, for illustration and layout purposes only.
© Mortimer Photography. Produced for Hodsons.
Unauthorised reproduction prohibited



Hodsons
...your move, our passion

Sales | Lettings

5 Ock Street, Abingdon,
Oxfordshire, OX14 5AL

T: 01235 553686

E: abingdon@hodsons.co.uk

www.hodsons.co.uk