



23 Clarence Road, Chippenham, SN14 0UH

£650,000

Situated at the end of a cul-de-sac and set with an extremely generous plot, this extended detached family home has been upgraded in many areas by the current owner. To the rear, the south facing landscaped garden offers a wonderful social space and to the front of property there is parking for at least six cars as well as a double garage and should it be required, space for a caravan/motorhome.

The owned solar panels subsidise electricity bills. With so much on offer and internal viewing is recommended.

Entrance Hall



Double glazed front door, double glazed window, radiator, under stairs cupboard, door to the cloakroom, door to the lounge, doors to the dining room and kitchen, stairs to the first floor.

Cloakroom



Double glazed window to the front, toilet, wash hand basin with vanity storage and radiator.

Lounge



Double glazed bay window to the front, radiators and feature fire place.

Formal Dining Room



Double glazed bay window to the front and radiator.

Kitchen



Double glazed window to the rear, two radiators, space for a table and chairs, opening to the utility room, range of modern floor and wall mounted units with Granite work surfaces and splashes, water softener, gas hob, extractor fan over, electric oven and a microwave/combination oven, integral dishwasher, integral fridge and freezer, inset sink and drainer.



Utility Room



Double glazed door to the side, radiator, floor mounted units, plumbing for a washing machine, space for a tumble dryer, wall mounted gas fired boiler with Hive heating controls.


Garden/Family Room



Double glazed French doors lead in to the garden, double glazed windows, radiators, spotlighting, 'Guardian' roof, space for living and dining furniture, feature fireplace and opening to the kitchen.




Landing

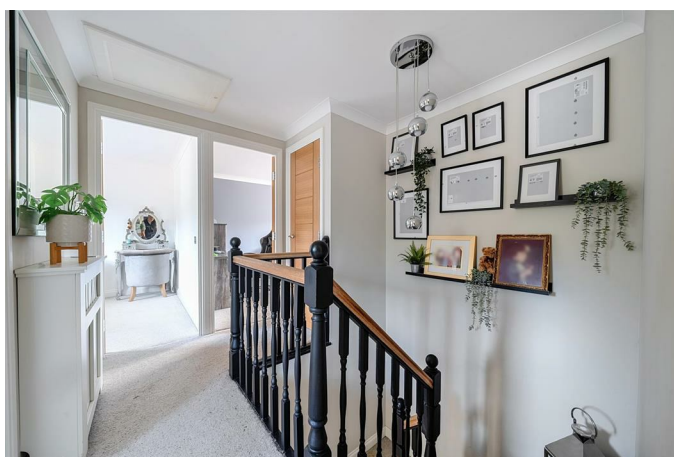

Loft access, airing cupboard and doors to all bedrooms and the family shower room.

Bedroom One

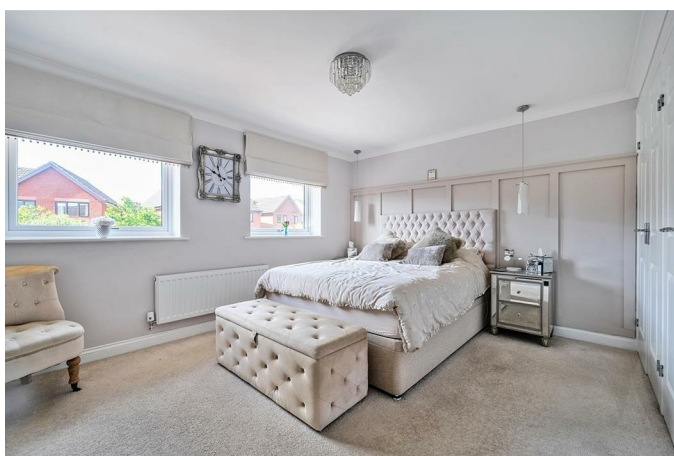

Two double glazed windows to the rear, radiator, fitted wardrobes and door to the en suite.

En Suite



Double glazed window to the rear, towel radiator, vanity units with wash hand basin and toilet, walking in shower with rainfall style mains shower and digital controls, extractor fan and Aqua flooring.

Bedroom Two



Double glazed window to the rear, radiator and built in wardrobes.

Bedroom Three



Double glazed window to the front, radiator and built in wardrobes.

Bedroom Four



Double glazed window to the front, radiator and built in wardrobe housing the controls for the solar panels.

Family Shower Room



Two double glazed windows to the front, towel radiator, Aqua flooring, vanity unit with wash hand basin and toilet, walk in shower with rainfall style mains shower.

Rear Garden



Mature landscaped, south facing rear garden laid to patio with raised beds to three sides, lighting within the borders and gated side access.



Solar Panels

The Solar Panels are owned outright and are included within the sale of the home.

Tenure

We are informed by the .GOV website that the tenure of this property is Freehold.

Council Tax

We are advised by the .GOV website that the property is band F.

Driveway



Generous private driveway providing parking for a minimum of five cars. There is also a further area of hard standing used for a caravan by the current owners.

Detached Double Garage

Two up and over doors to the front, power and light.

Front Garden




Further area of lawn with rose arch, potting shed and established plants, trees and shrubs.

Floor Plan


Clarence Road, Chippenham, SN14

Approximate Area = 1741 sq ft / 161.7 sq m
Garage = 249 sq ft / 23.1 sq m
Total = 1990 sq ft / 184.8 sq m
For identification only - Not to scale

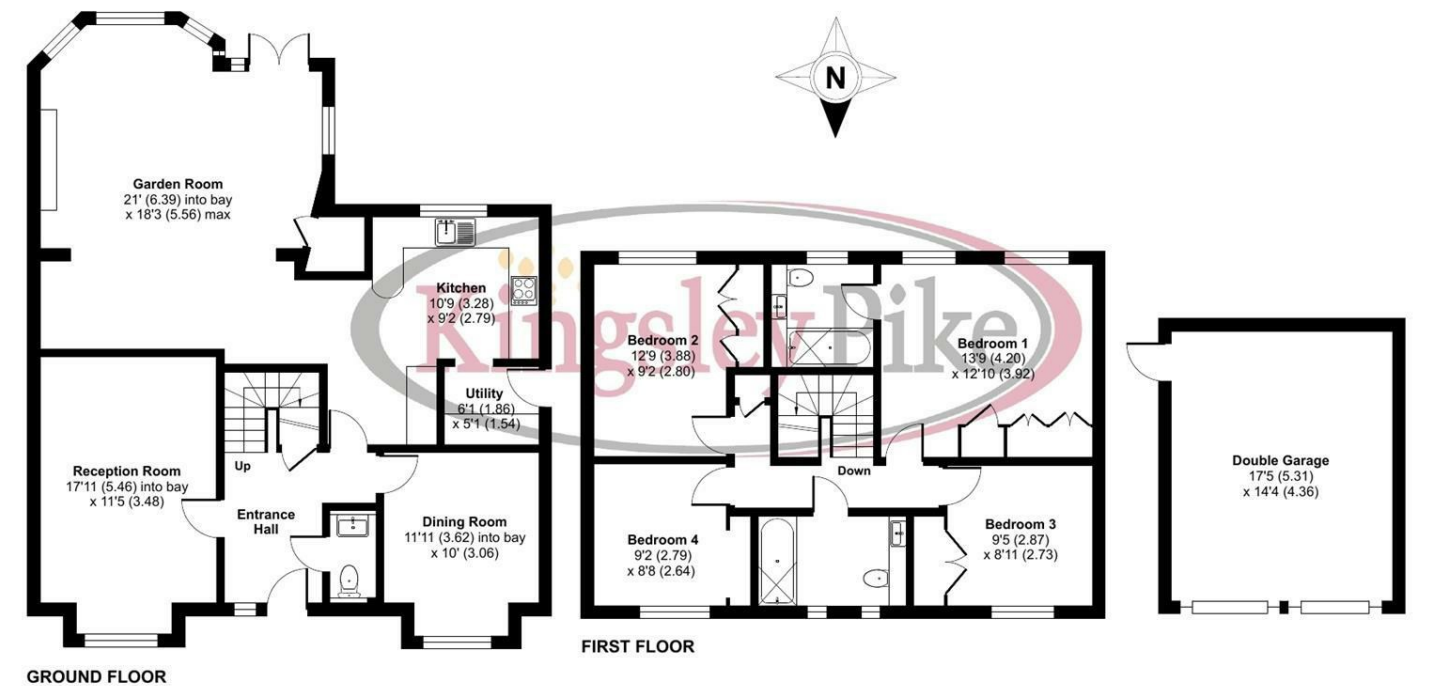


Floor plan produced in accordance with RICS Property Measurement 2nd Edition, Incorporating International Property Measurement Standards (IPMS2 Residential). © nitchcom 2025. Produced for Kingsley Pike. REF: 1301205

Area Map

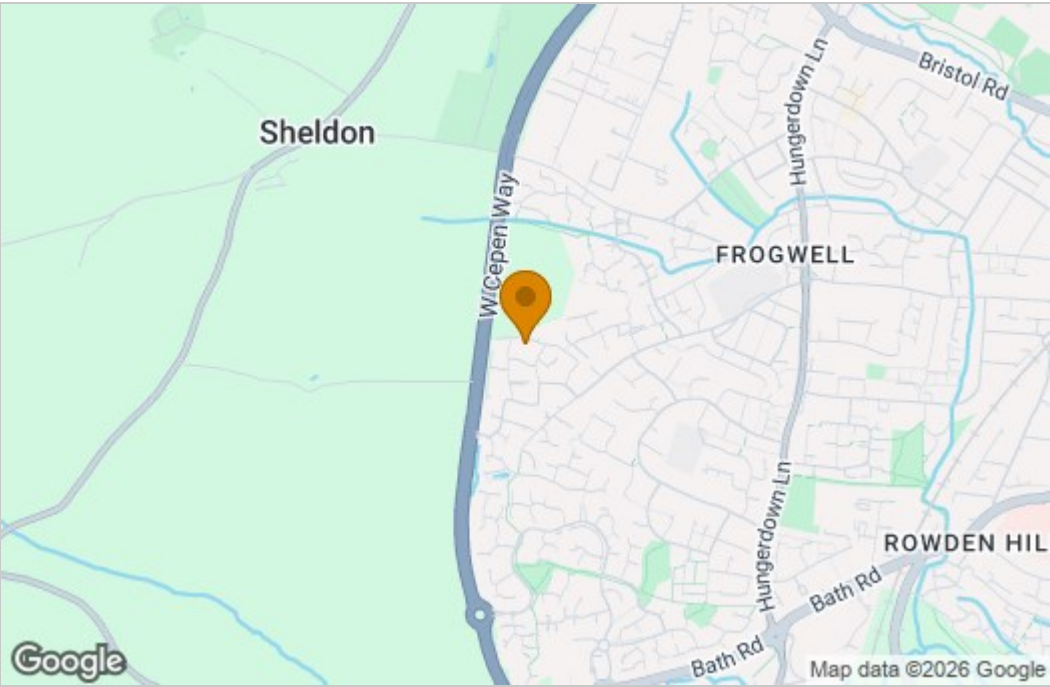

Energy Efficiency Graph

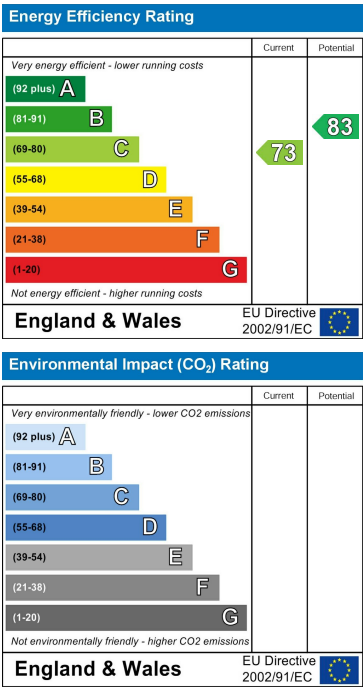

These particulars, whilst believed to be accurate are set out as a general outline only for guidance and do not constitute any part of an offer or contract. Intending purchasers should not rely on them as statements of representation of fact, but must satisfy themselves by inspection or otherwise as to their accuracy. No person in this firms employment has the authority to make or give any representation or warranty in respect of the property.