



Harcourt Terrace
Chelsea, SW10





A beautiful apartment with excellent proportions and wonderful natural light throughout, positioned on a highly sought-after residential street in Chelsea.


The property benefits from its own private entrance and offers well-balanced accommodation complemented by attractive wooden flooring and generous living space ideal for both everyday living and entertaining. The semi open-plan kitchen is well arranged and integrates nicely with the reception space, creating a sociable and practical layout.

There are two well sized double bedrooms, both providing direct access to the private patio garden, allowing for excellent natural. The property further benefits from excellent storage throughout, a demised utility area and a smart, modern bathroom. To the rear, the private patio garden provides a peaceful outdoor retreat.

Harcourt Terrace is a particularly attractive and sought-after residential address in Chelsea, known for its elegant period buildings and quiet character, while remaining conveniently close to the excellent amenities, restaurants and transport links of the King's Road, Fulham Road and Old Brompton Road.

- Two double bedrooms
- Spacious reception room with semi open plan kitchen
- Modern bathroom
- Utility room and excellent storage
- Private rear patio

Asking Price £900,000

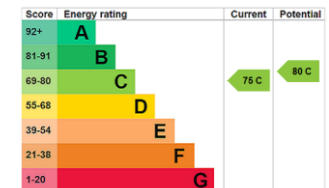

Tenure: Share of Freehold 970 years

Service Charge: £2300

Ground Rent: £0 Peppercorn

Local Authority: Royal Borough of Kensington & Chelsea

Council Tax Band: F

Chestertons South Kensington Sales

44-48 Old Brompton Road

London

SW7 3DY

southkensington@chestertons.co.uk

020 7589 1234

chestertons.co.uk

Harcourt Terrace, SW10

Approximate Gross Internal Area

71.85 sq m / 773 sq ft

(Including External Storage)


External Storage

3.36 sq m / 36 sq ft



Key :

CH - Ceiling Height

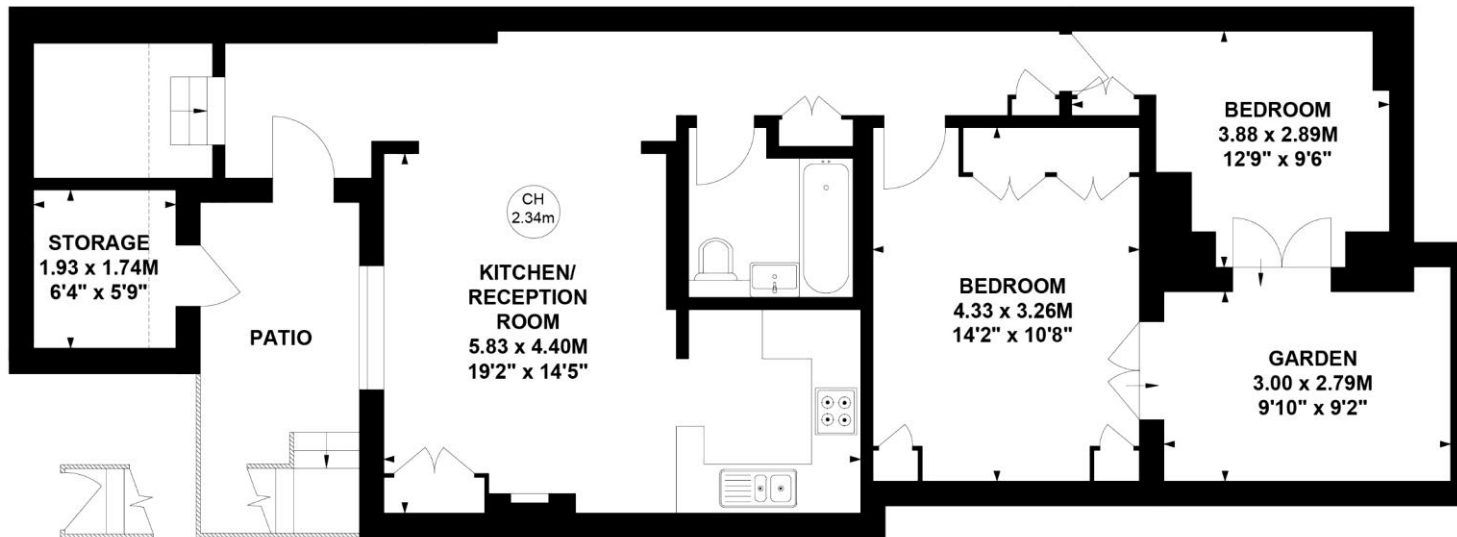

Ground Floor

Lower Ground Floor

Not to scale, for guidance only and must not be relied upon as a statement of fact.

All measurements and areas are approximate only

Chesterton UK Services Limited trading as Chestertons for themselves and for the vendor of this property whose agents they are, give notice that (i) these particulars do not constitute any part of an offer or contract, (ii) all statements contained within these particulars are made without responsibility on the part of Chestertons or the vendor, (iii) whilst made in good faith, none of the statements contained within these particulars are to be relied upon as a statement or representation of fact, (iv) any intending purchasers must satisfy themselves by inspection or otherwise as to the correctness of each of the statements contained within these particulars, (v) the vendor does not make or give either Chestertons or any person in their employment any authority to make or give representation or warranty whatsoever in relation to this property. Wide angle lenses may be used. ©Copyright Chestertons | Chesterton UK Services Limited | Registered Office 5th Floor, The Lantern, 75 Hampstead Road, London, NW1 2PL Registered Company Number 05334580.



This paper is
100% recyclable