



**Bromyard House, London, W3**  
£2,150 pcm

## Bromyard House, London, W3

A well-presented two-bedroom, one-bathroom apartment situated in the sought-after Bromyard House development, W3.

Offered part furnished and available from July, this spacious apartment features two generous double bedrooms, a modern bathroom, and a large open-plan reception area with ample space for both living and dining. The contemporary kitchen is seamlessly integrated into the reception room, creating an ideal space for entertaining and everyday living.

Residents benefit from the excellent amenities and convenient location of Bromyard House, with easy access to local shops, restaurants, transport links, and green open spaces.



Available July. Part furnished.





# Bromyard House, W3

Approx. Gross Internal Area \*  
589 Ft<sup>2</sup> - 54.72 M<sup>2</sup>

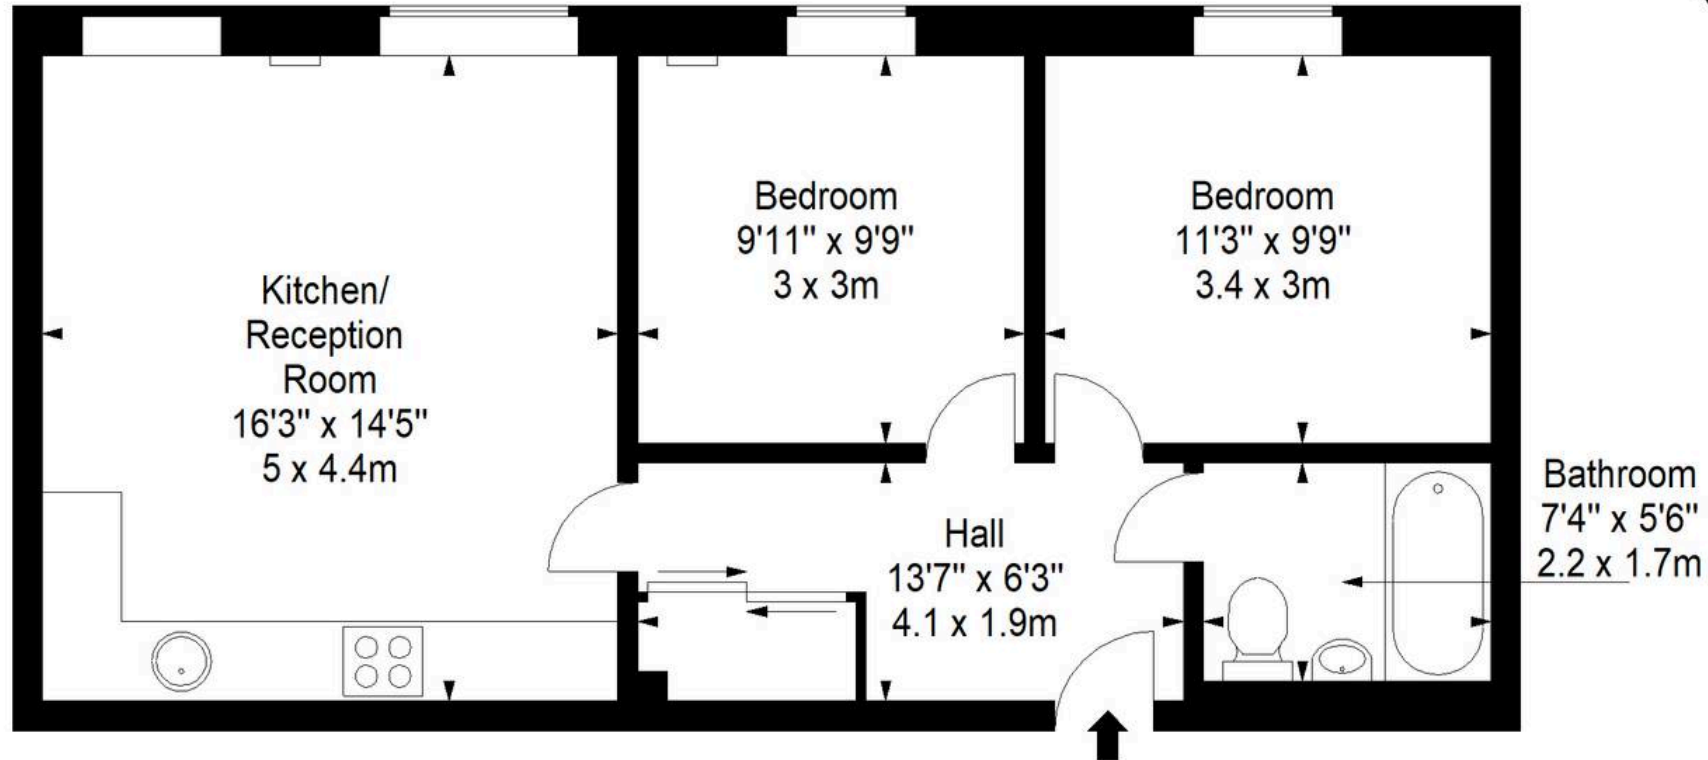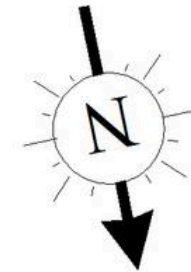

**Fourth Floor**

Every attempt has been made to ensure the accuracy of this floor plan however, measurements are approximate and for illustration purposes only. Measured in accordance with the RICS code of measuring practice. Not to scale



## Black Katz

22 West Hampstead Mews, London - NW6 3BB

02073285000 • [Thomas@blackkatz.com](mailto:Thomas@blackkatz.com) • [blackkatz.com/](http://blackkatz.com/)